

THE COSHOCTON LAND SURVEYING SERVICE

233 S. FOURTH ST.

COSHOCTON, OHIO 43812


BEING PART OF: LOT 35
 SEC. 2
 QUAR. 3rd Quar.
 T. 10 N., R. 4 W. U.S.M.L.
 TOWNSHIP Paint
 COUNTY Holmes

SURVEY FOR: Andy Beachy
 DATE: July 1976
 SCALE: 1" = 160'

112393

REC'D: October 17, 1977
 AT 11:16 O'CLOCK A.M.
 RECORDED: October 17, 1977
 HOLMES CO. Plat VOL. 8 PG. 78
 FEE: \$ 2.00
Richard H. Hines RECORDER

Deed Vol. 200- Page 72

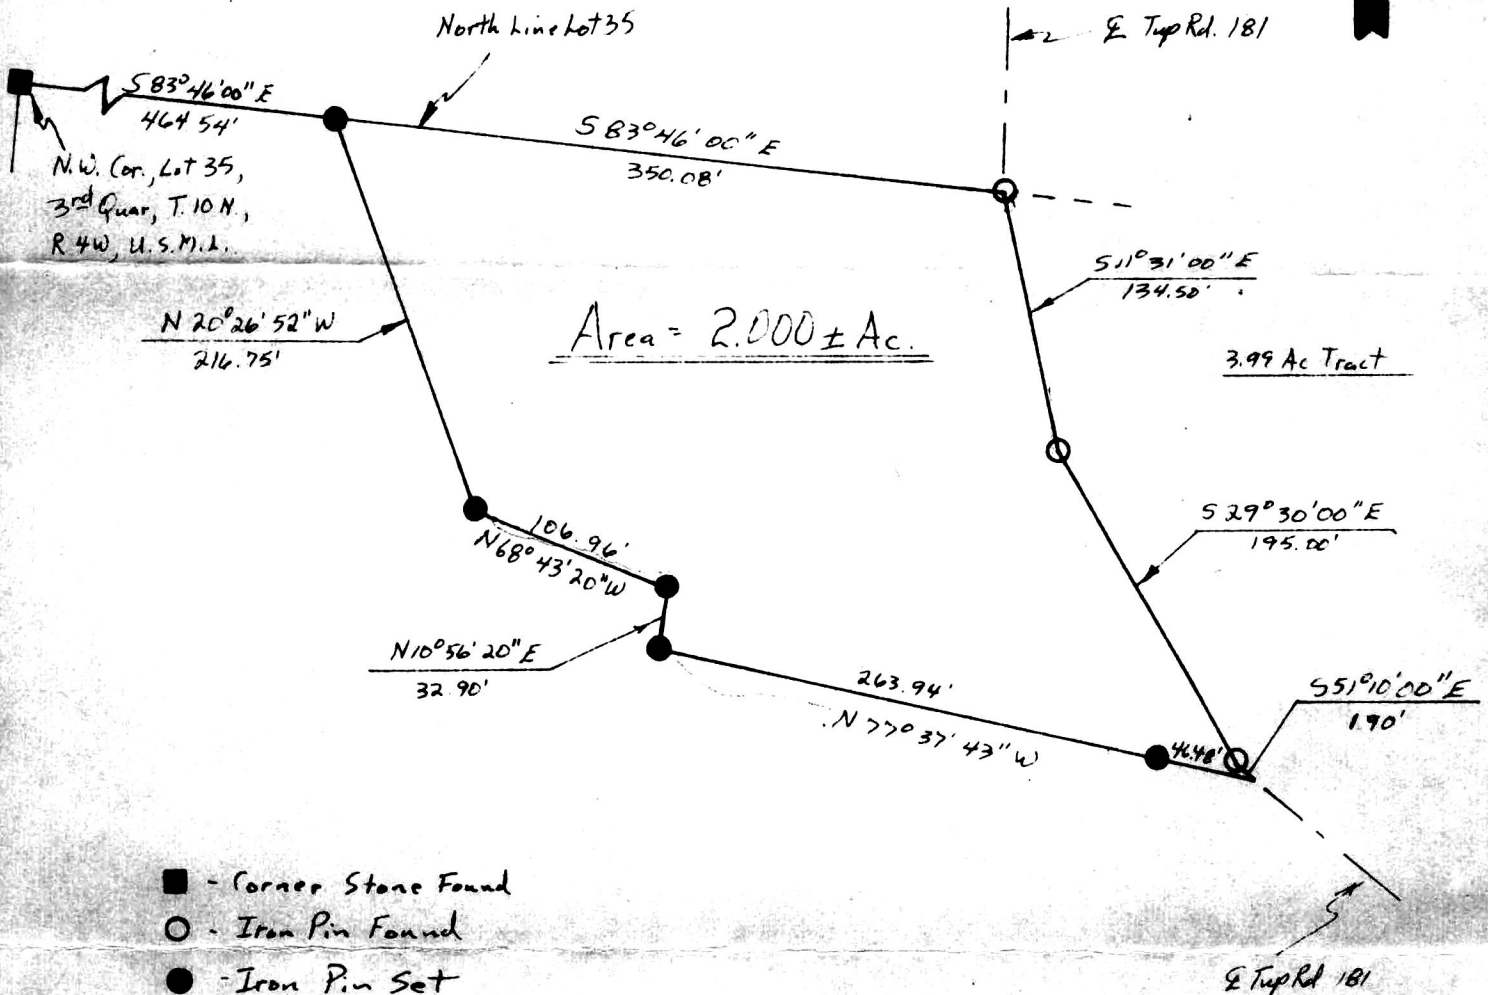

APPROVED
 BY
 THE HOLMES COUNTY HEALTH DEPARTMENT
 BY [Signature] G.W.S.
 DATE 10-17-1977

I hereby certify the above plat to be correct to the best of my knowledge and belief.

MAP OFFICE COPY

THE COSHOCTON LAND SURVEYING SERVICE
[Signature]
 REGISTERED SURVEYOR 5975