

THE COSHOCTON LAND SURVEYING SERVICE

133 S. FOURTH ST.


COSHOCTON, OHIO 43812

BEING PART OF: LOT ~  
 SEC. 15, S.W. 1/4  
 QUAR. 330  
 T&N, R7W  
 TOWNSHIP KILLBUCK  
 COUNTY HOLMES

SURVEY FOR: FRANK D. RICHARDS

DATE: 8/77

SCALE: 1" = 100'

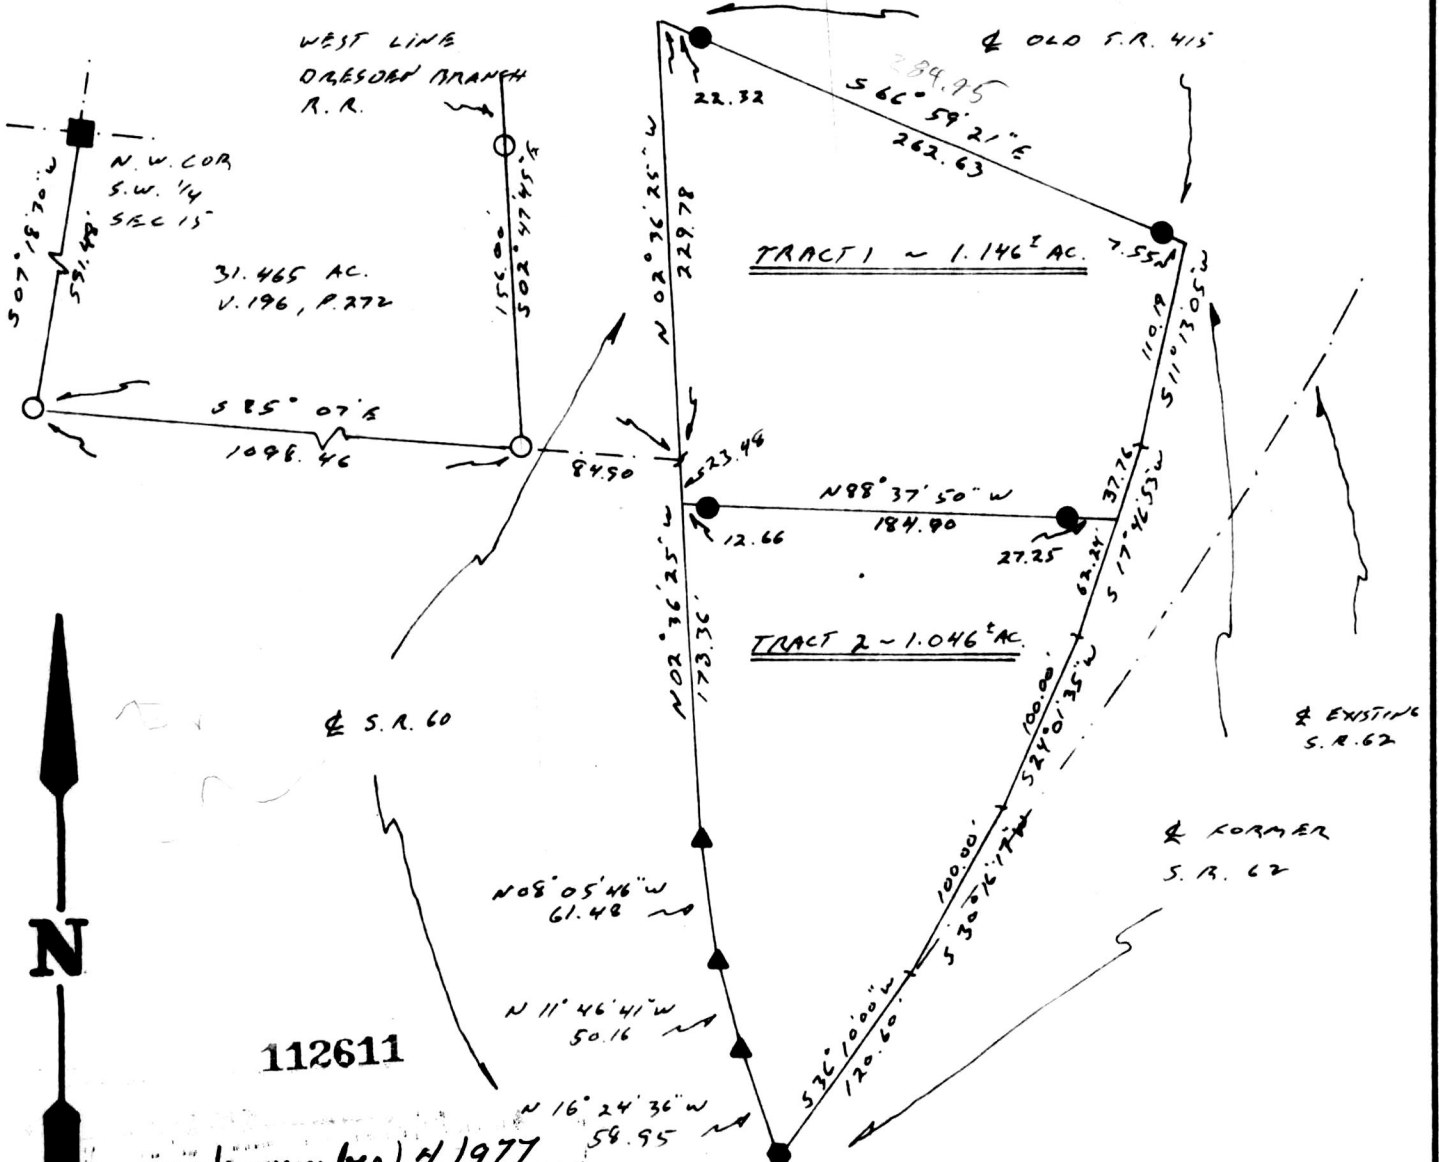

REC'D: November 4, 1977  
 AT 9:48 O'CLOCK A.M.  
 RECORDED: November 4, 1977  
 HOLMES CO. Plat VOL 8 PG. 102  
 FEE: \$ 2.00

Richard Haven RECORDED

NOTE: Deed Vol. 200-Pg. 273-276  
 TRACTS 1 & 2 CONTAIN ALL OF A  
 1.82 AC. TRACT CONVEYED TO FRANK  
 RICHARDS IN V. 187, P. 624 ~ RESURVEY  
 SHOWS SAID TRACT TO CONTAIN 2.192 AC.

- ~ FOUND IRON PIN
- ~ SET IRON PIN
- ▲ ~ SET P.R. NAIL
- ~ SET R.R. SPIKE
- ~ FOUND STONE



MAP OFFICE COPY

I hereby certify the above plat to be correct to the best of my knowledge and belief.

THE COSHOCTON LAND SURVEYING SERVICE

James V. GJTE  
 REGISTERED SURVEYOR 5535