


KNOX TOWNSHIP
 1ST QTR TWP, LOT 13
 T-9 R-9
 HOLMES Co., OHIO

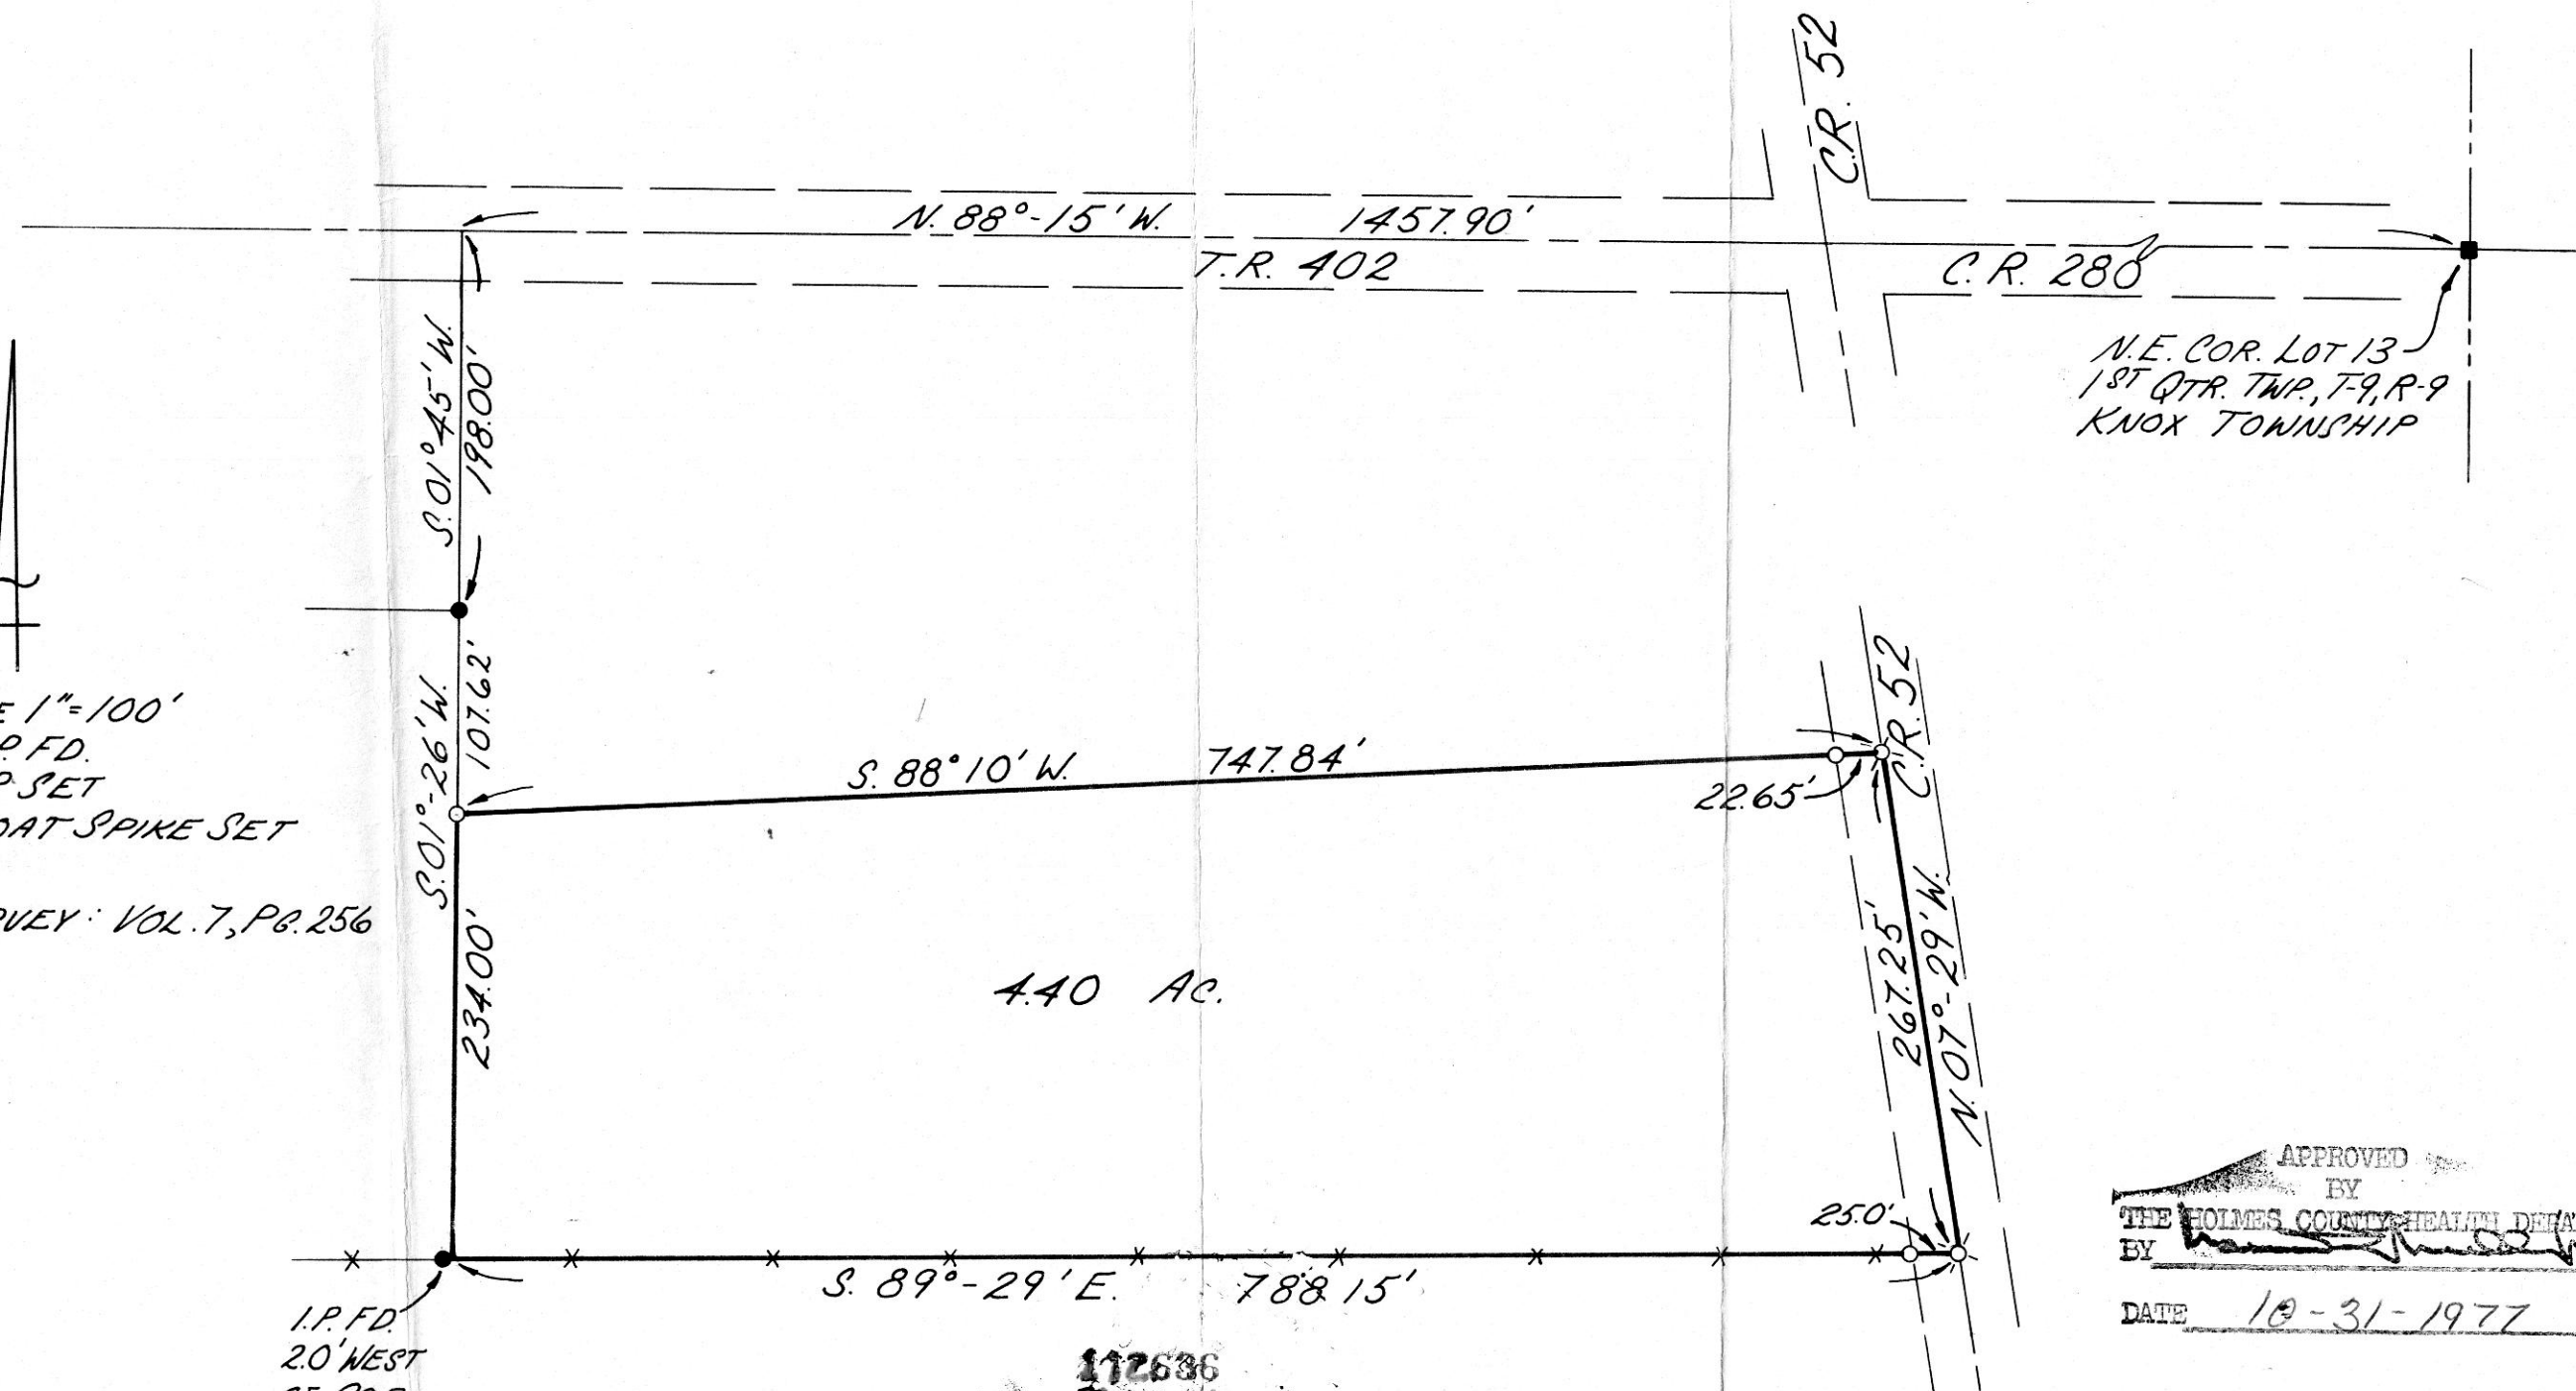

N.E. COR. LOT 13
 1ST QTR. TWP., T-9, R-9
 KNOX TOWNSHIP

SCALE 1"=100'
 ● = I.P. F.D.
 ○ = I.P. SET
 ⊙ = BOAT SPIKE SET

REF SURVEY: VOL. 7, PG. 256

4.40 AC.

I.P. F.D.
 20' WEST
 OF COR.

APPROVED
 BY
 THE HOLMES COUNTY HEALTH DEPARTMENT
 BY *[Signature]*
 DATE 10-31-1977

I CERTIFY THIS SURVEY AND
 PLAT TO BE CORRECT TO
 THE BEST OF MY KNOWLEDGE.
 SEPT. 1977.

SHAFFER JOHNSTON
 LICHTENWALTER & ASSOCIATES, INC.
 WOOSTER OHIO

112636
 RECD. *November 8, 1977*
 AT 1:13 O'CLOCK P.M.
 RECORDED *November 9, 1977*
 HOLMES CO. Plat VOL. 8 PG. 103
 FEE: \$3.74
Richard Cream RECORDER
 11X17X2

MAP OFFICE COPY

Richard J. McDaid
 RICHARD J. McDAID R.S. 5009