

THE COSHOCTON LAND SURVEYING SERVICE

233 S. FOURTH ST.


COSHOCTON, OHIO 43812

BEING PART OF: LOT 19
 SEC. ~
 QUAR. 4TH
 T10N, R5W
 TOWNSHIP PAINT
 COUNTY HOLMES, OHIO, U.S.M.C.

SURVEY FOR: MELVIN RABER
 (LAND OF ABE D. YODER)

DATE: 10/77

SCALE: 1" = 100

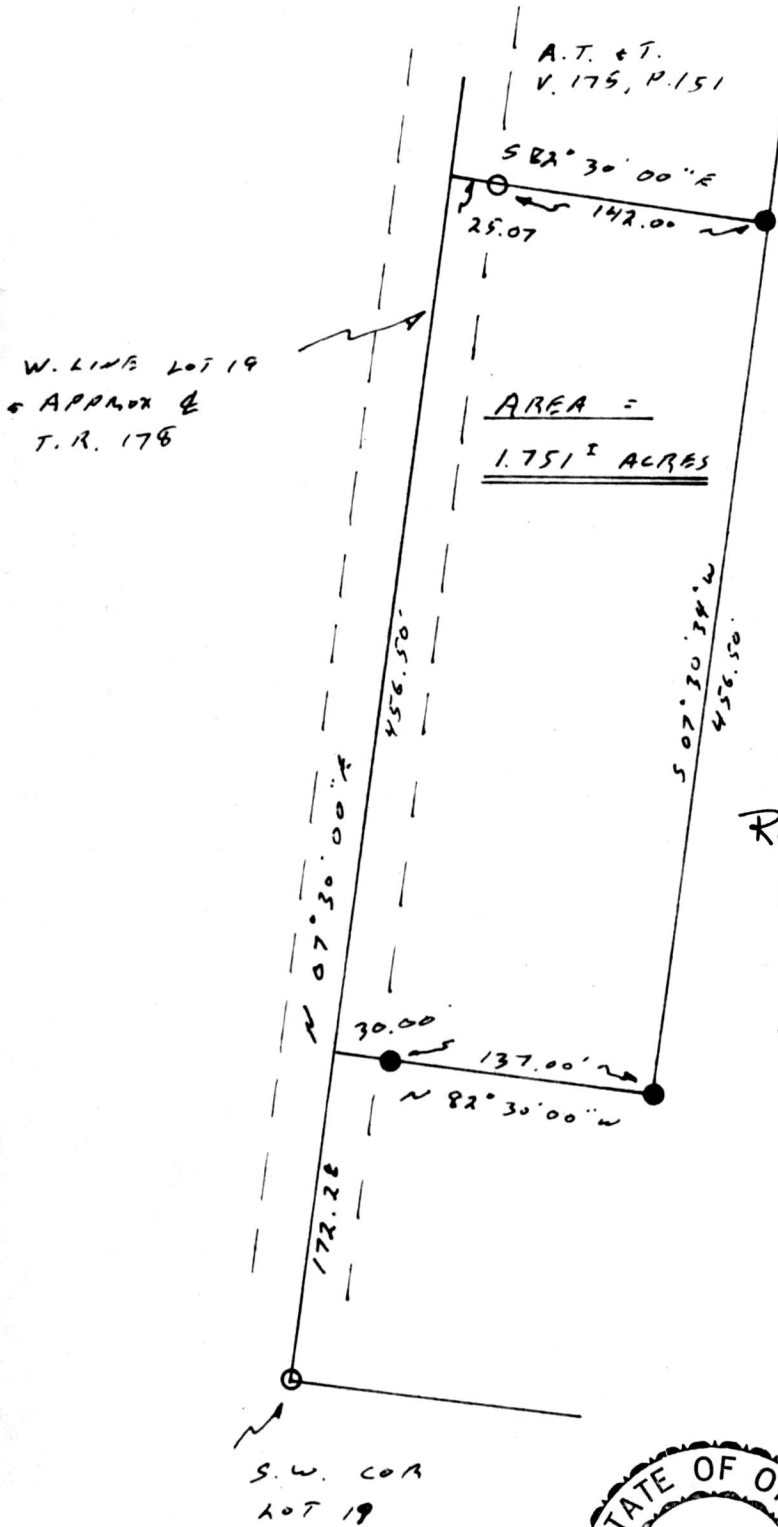

112784

REC'D: November 23, 1977

AT 10:06 O'CLOCK a.m.

RECORDED: November 23, 1977

HOLMES CO. Plot VOL. 8 PG. 112

FEE: \$2.00

Richard Givens RECORDER

Deed Vol. 200- Pg. 432

BEING A PART OF THE SAME LAND
 CONVEYED TO ABE D. YODER BY
 THE ESTATE OF BARBARA YODER
 IN V. 144, P. 291

○ ~ FOUND IRON PIN
 ● ~ SET IRON PIN



I hereby certify the above plat to be correct to the best of my knowledge and belief.

MAP OFFICE COPY

THE COSHOCTON LAND SURVEYING SERVICE

James V. Gute
 REGISTERED SURVEYOR 5935