


SALT CREEK TOWNSHIP  
 LOT 28 PT. OF 3<sup>RD</sup> QTR.  
 TWP 10 RANGE 5  
 HOLMES COUNTY  
 OHIO

Job No. 7705-16-3  
 AUG. 23, 1977  
 FOR: Eli A. Miller

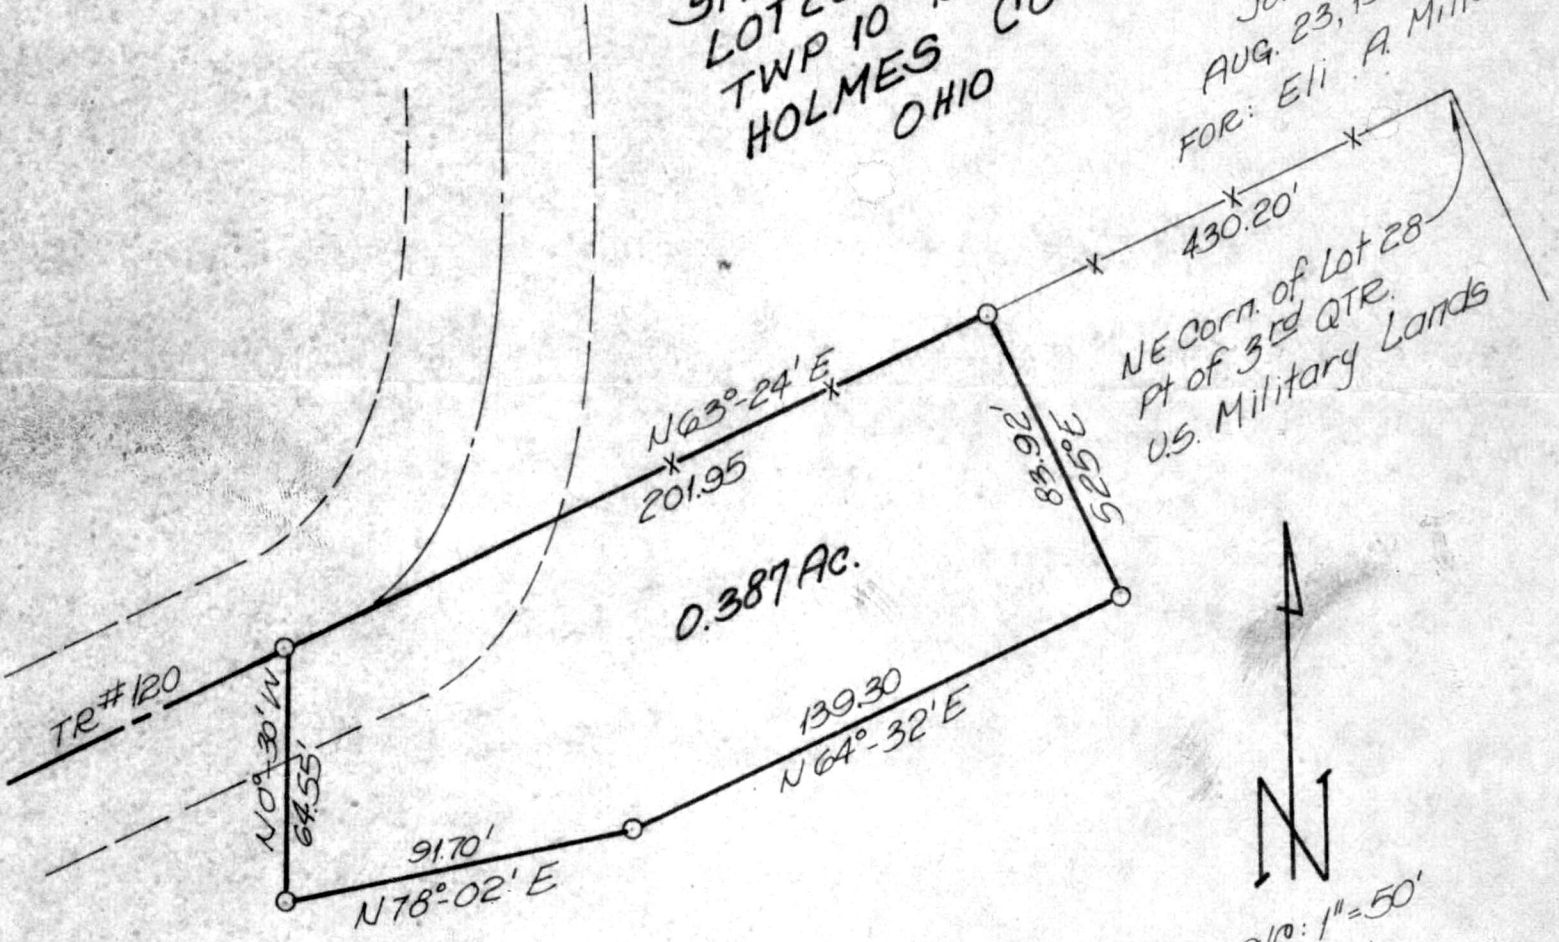

0.387 AC.

112898

Scale: 1" = 50'  
 ○ I.P. Set  
 ● I.P. Found

REC'D: December 6, 1977  
 AT 2:30 O'CLOCK P.M.  
 RECORDED: Dec 7, 1977  
 HOLMES CO. Plat VOL. 9 PG. 121  
 FEE: \$ 2.00

Richard Shaw RECORDER

Juan H. Miller

Deed Vol. 200-Pg. 535

APPROVED BY  
 THE HOLMES COUNTY HEALTH DEPARTMENT  
 BY [Signature]

DATE 11-22-77

I hereby certify that this survey is correct to the best of my knowledge.  
 FOR: PURDY, FRIEDL & HARRIS, INC.  
Phillip E. Mathys  
 PHILLIP E. MATHYS, ES#5559



MAP OFFICE COPY