


RIPLEY TOWNSHIP
 N.E. QTR. SEC. 33
 T-18N ; R-14W
 HOLMES CO. OHIO

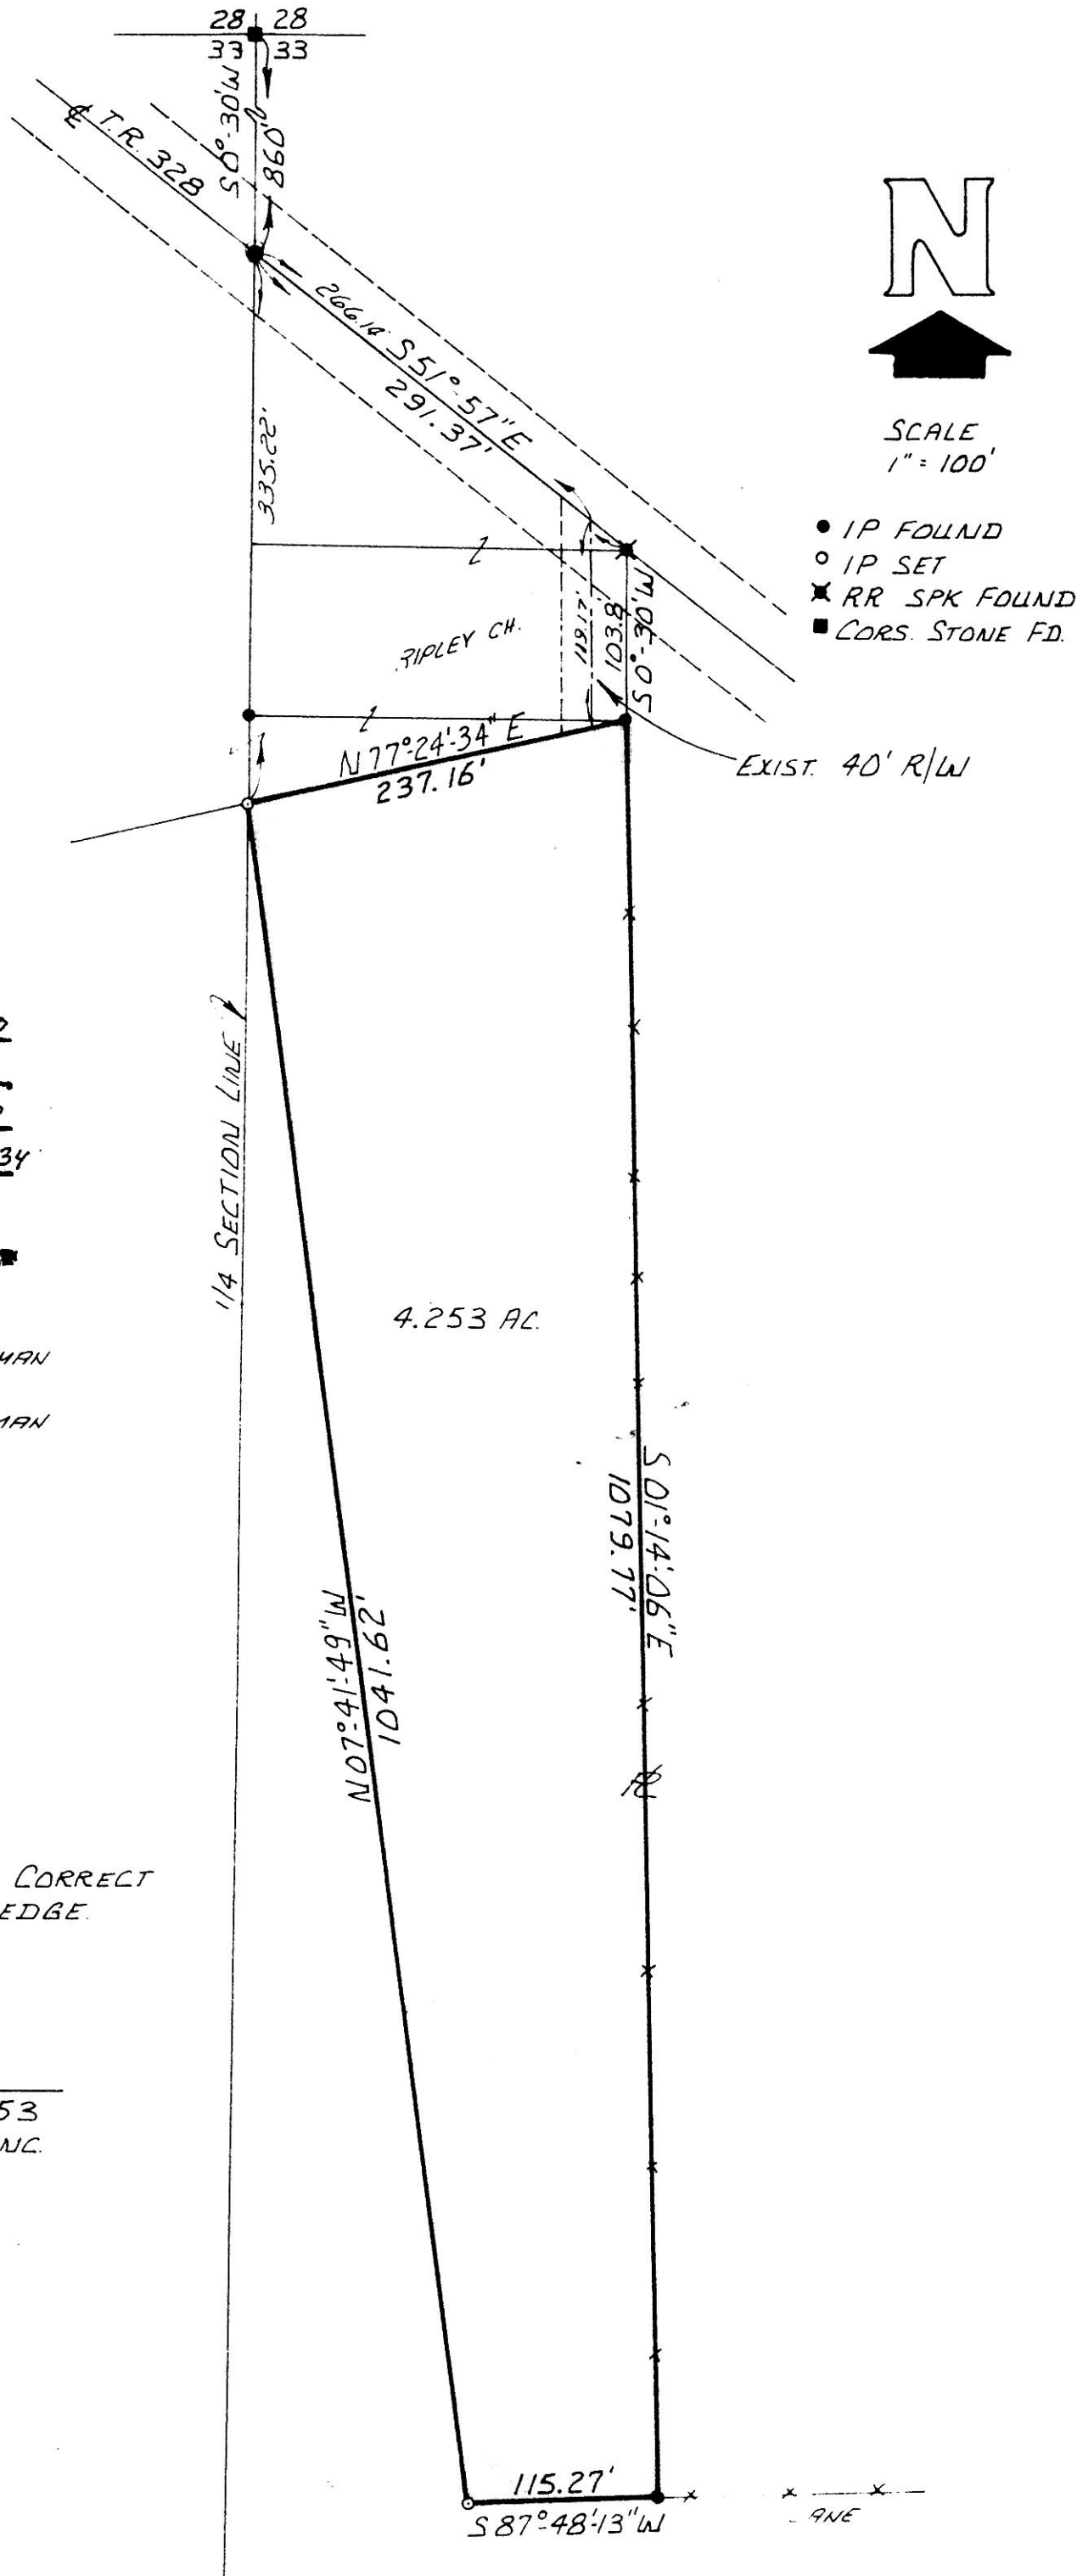

113137

REC'D: January 6, 1978

AT 3:31 O'CLOCK P.M.

RECORDED: Jan. 9, 1978

HOLMES CO. Plat. VOL. 8 PG. 134

FEE: \$ 2.60

Richard Stream RECORDER

Deed Vol. 200 Pg. 779

GRANTOR: JOHN W. OLDMAN

GRANTEE: GARY LEATHERMAN

BOX 156

BERLIN, OHIO

I CERTIFY THIS SURVEY TO BE CORRECT
 TO THE BEST OF MY KNOWLEDGE.

Ray W. Gasbarre
 RAY W. GASBARRE P.S. 4153
 R.W. GASBARRE & ASSOC. INC.
 P.O. BOX 44
 WOODSTER, OHIO 44691

COMPLETED 7-16-76