

MAP OFFICE COPY

113222

REC'D: January 19, 1978

AT 12:18 O'CLOCK P.M.

RECORDED: Jan. 19, 1978


HOLMES CO. Plat VOL. 8 PG. 142

FEE: \$2.00


Richard Thayer RECORDER

Deed Vol. 200-Pg. 852

LOREN & MARY
HOSTETLER

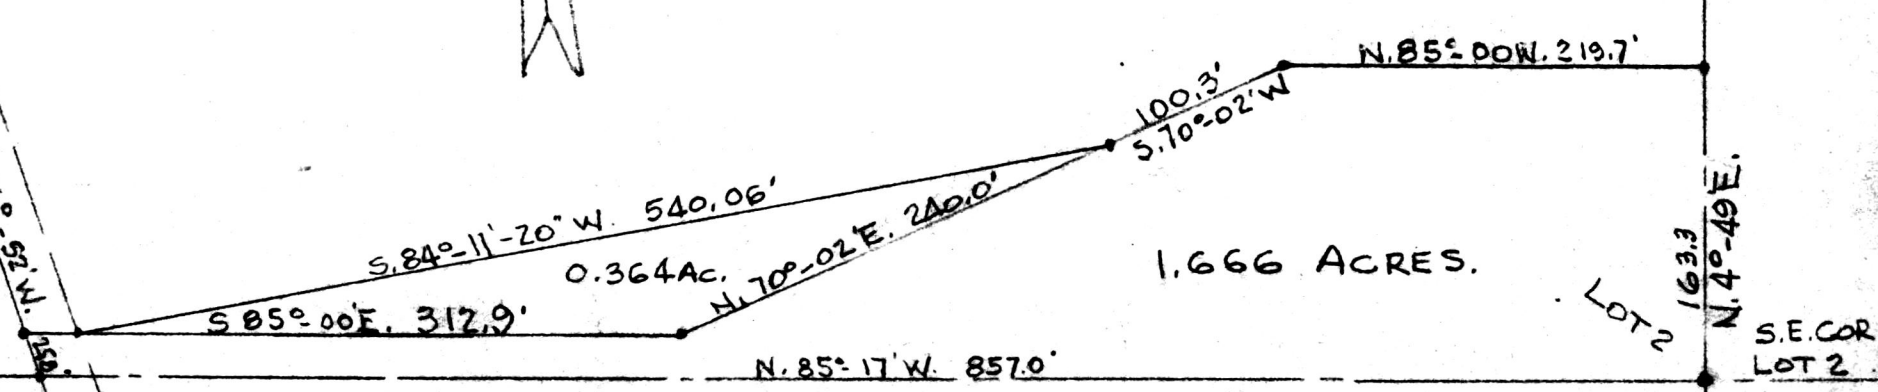

PLAT OF A SURVEY OF A PART OF LOT NO. 2
 IN THE FOURTH QUARTER OF TOWNSHIP 10,
 RANGE 5, PAINT TOWNSHIP, HOLMES COUNTY, OHIO
 FOR LOREN AND MARY HOSTETLER
 SCALE 1" = 100'
 R. H. HUNSINGER, *3685, REGISTERED SURVEYOR,
 DEC. 11, 1976
 REV. DEC. 17, 1977

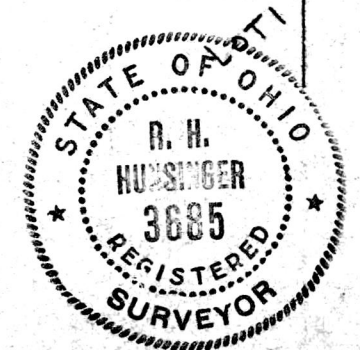

LOT 2
 163.3
 N. 4°-49' E.
 S.E. COR
 LOT 2