

113320


RECD February 6th 1978

5-125-77

PREPARED FOR:
JAMES R. SMAIL
LUTHER G. HOTHEN
HENRY SCHLABACH, JR.

AT 2:22 O'CLOCK P.M.
RECORDED February 7th 1978
HOLMES CO Plat VOL 8 PG 152 TWP-18N R-14W
FEE: \$ 2.⁰⁰
RIPLEY TOWNSHIP
NW QTR. SECTION 27
HOLMES COUNTY, OHIO

Richard Graven
RECORDED
Deed Vol. 201 Pg. 79

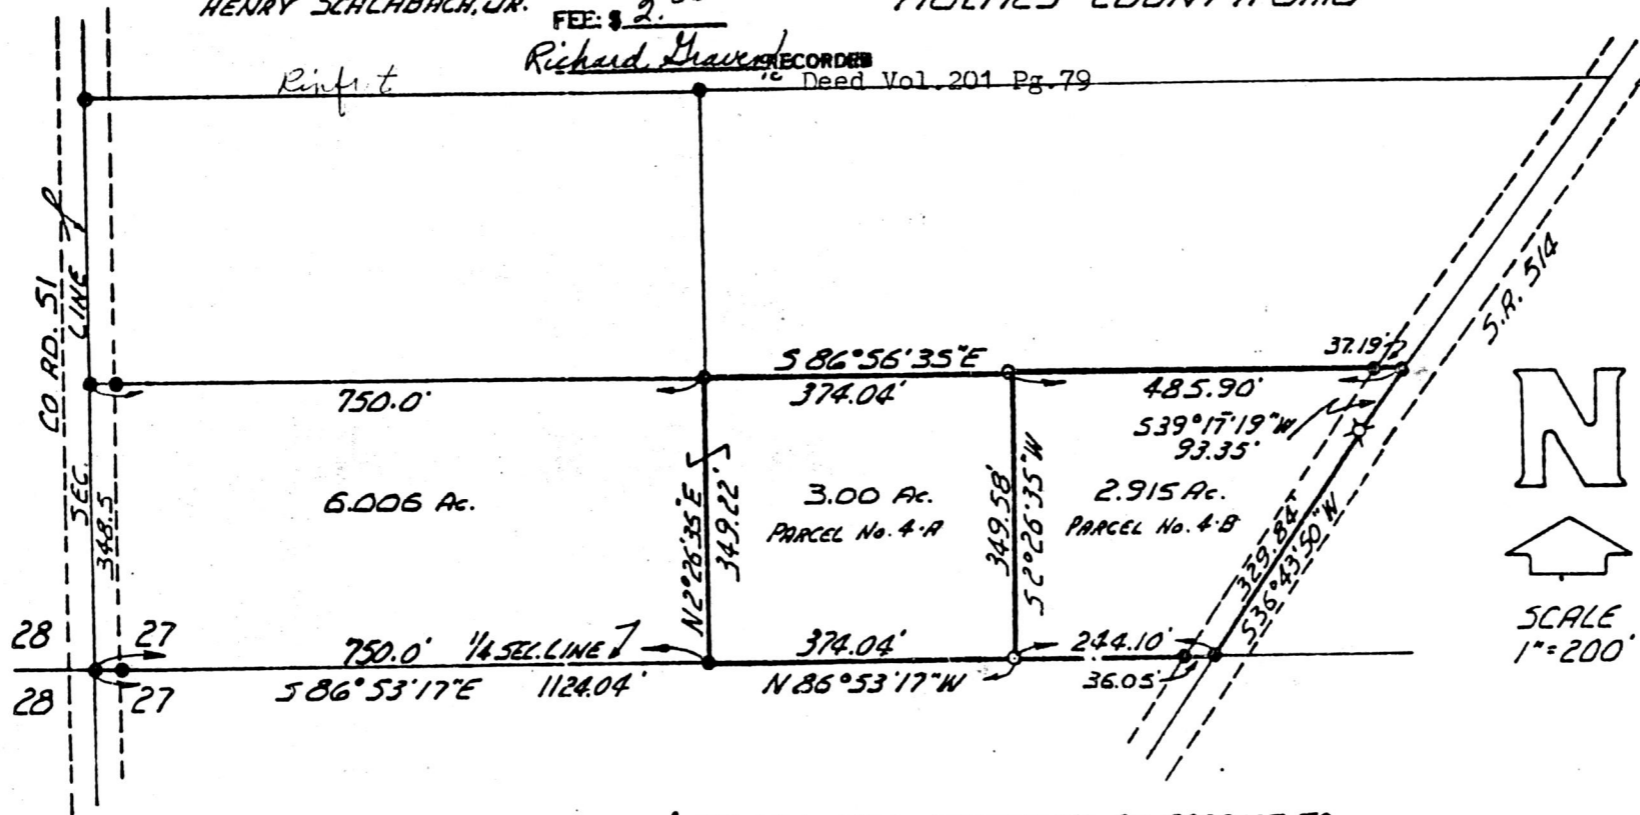

I CERTIFY THIS SURVEY TO BE CORRECT TO
THE BEST OF MY KNOWLEDGE.

- IRON CORNS FD.
- IRON CORNS SET
- ⊗ P.K. NAIL IN PART

COMPLETED 12-28-77

Ray W. Gasbarre
 RAY W. GASBARRE P.S. 4153
 R.W. GASBARRE & ASSOC. INC.
 P.O. BOX 44 WOOSTER, OHIO 44691



PARCEL NOS. FOR GRANTORS IDENTIFICATION ONLY

Original Plat Filed With Map Office
Richard Graven, Recorder