


THE COSHOCTON LAND SURVEYING SERVICE

233 S. FOURTH ST.

COSHOCTON, OHIO 43812

BEING PART OF: LOT —
 SEC. 21, S.W. 1/4
 QUAR. 4TH
 T8N, R5W
 TOWNSHIP CLARK
 COUNTY HOLMES

SURVEY FOR: *MOSES A. TROYER*
 (LAND OF *RAYMOND A. TROYER*)
 DATE: 8/77
 SCALE: 1" = 50'

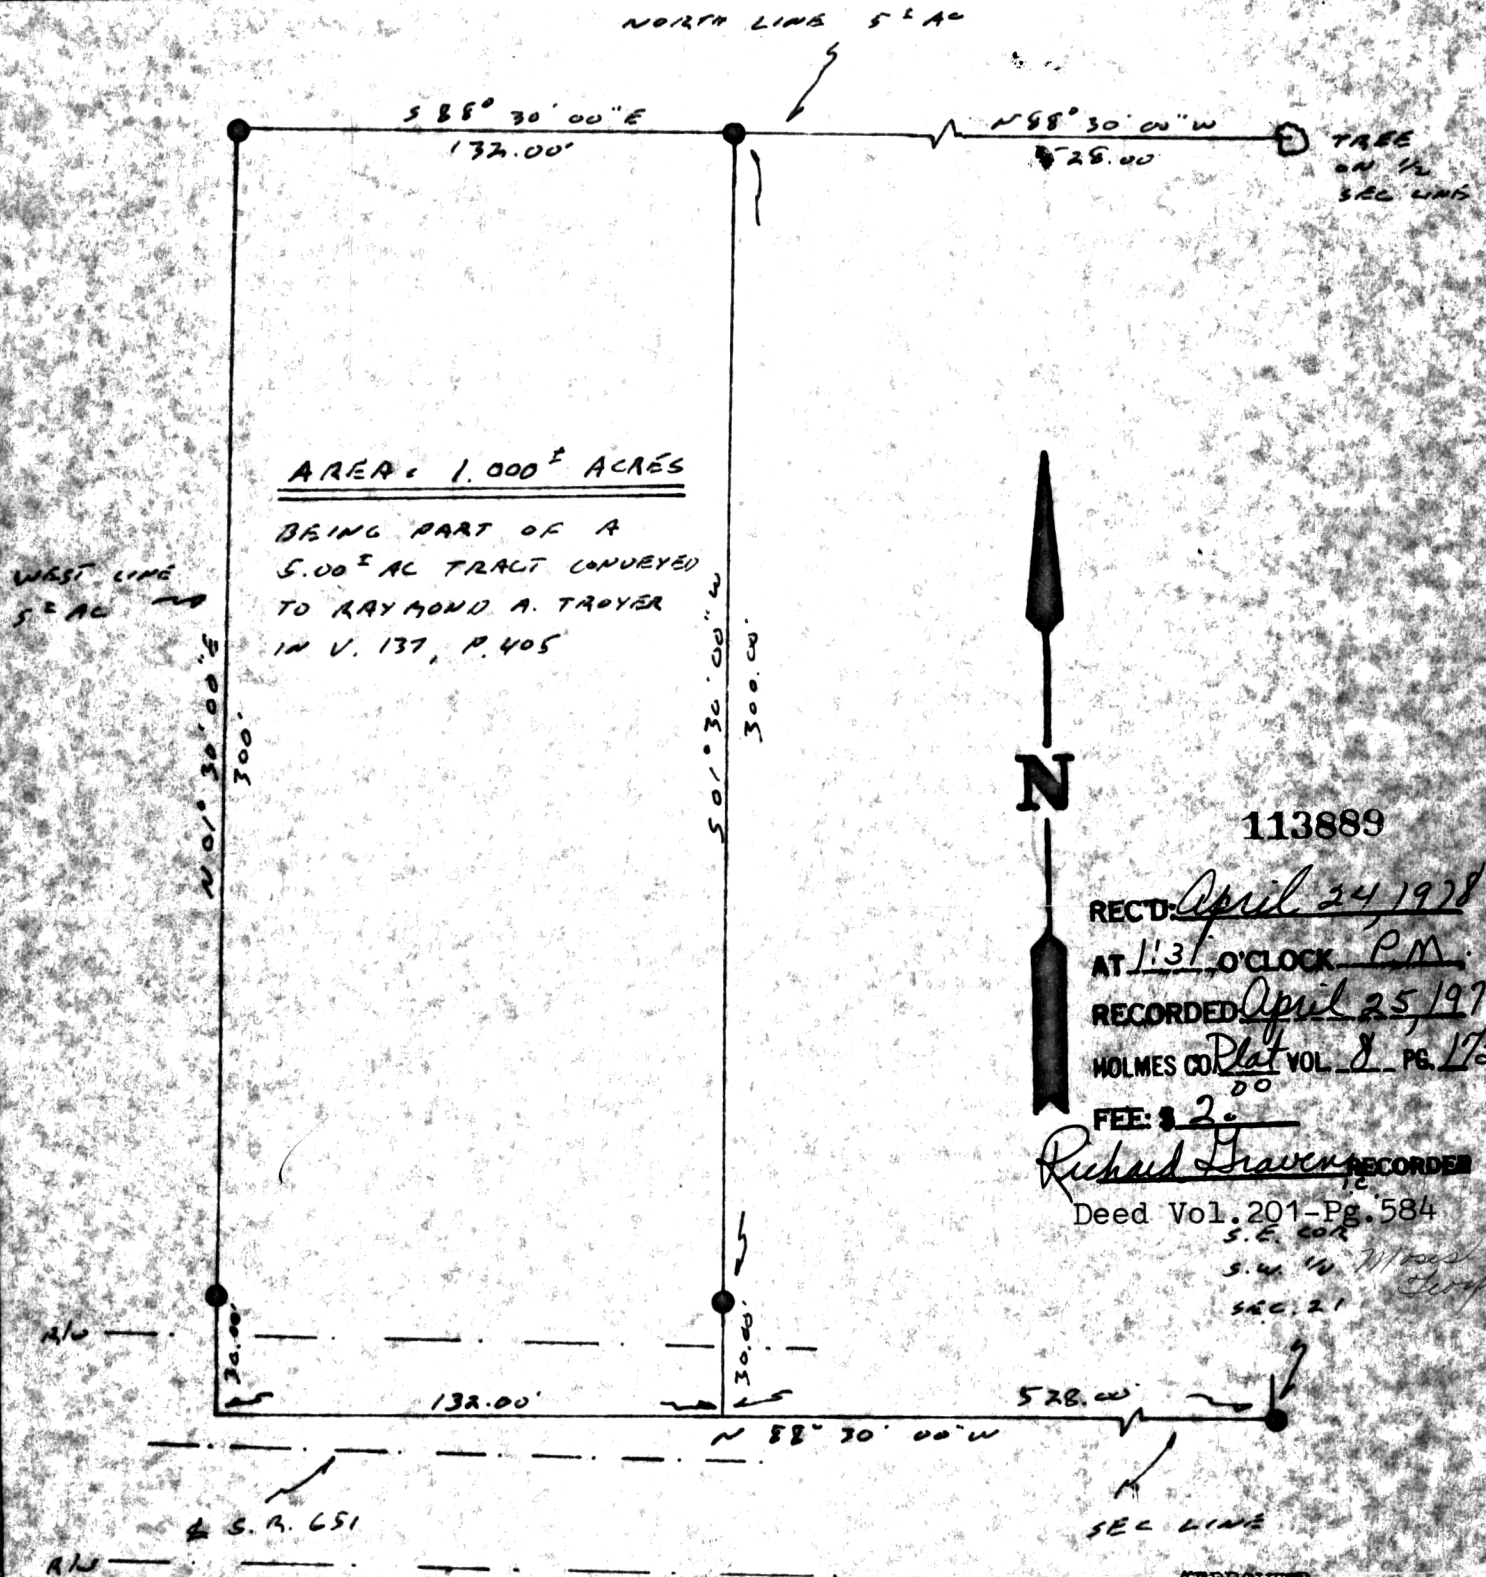


113889

REC'D: *April 24, 1978*
 AT *1:31* O'CLOCK *P.M.*
 RECORDED *April 25, 1978*
 HOLMES CO. *Plat* VOL. *8* PG. *175*
 FEE: \$ *2.00*
Richard Travers RECORDED
 Deed Vol. 201-Pg. 584
 S.E. COR
 S.W. 1/4
 SEC. 21

APPROVED BY

HOLMES COUNTY HEALTH DEPARTMENT
[Signature]
 4-24-1978
 HOLMES COUNTY HEALTH DEPT
 2 HOSPITAL DRIVE
 MILLERSBURG, OHIO 44654

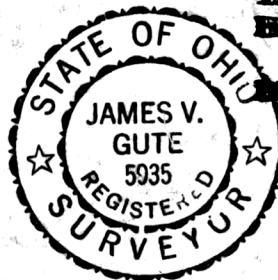

● ~ SET IRON PIN

I hereby certify the above plat to be correct to the best of my knowledge and belief.

THE COSHOCTON LAND SURVEYING SERVICE

[Signature]
 REGISTERED SURVEYOR 5935

MAP OFFICE COPY