

SURVEY AND PLAT MADE FOR DWIGHT CLARK

HARDY TOWNSHIP
S.W. QTR. SEC. 17
T-9N R-6W
HOLMES COUNTY, OHIO

114108

REC'D: May 11th, 1978

AT: 3:11 O'CLOCK P.M.

RECORDED: May 12th, 1978

HOLMES CO. Plat VOL. 8 PG. 190

FEE: \$ 2.00


Richard Craven RECORDER

JUDSON

LEGEND

- ⊗ Boat Spk. Set
- I.P. Set
- I.P. Fd.
- ✱ Nail Fd.

Scale 1"=100'

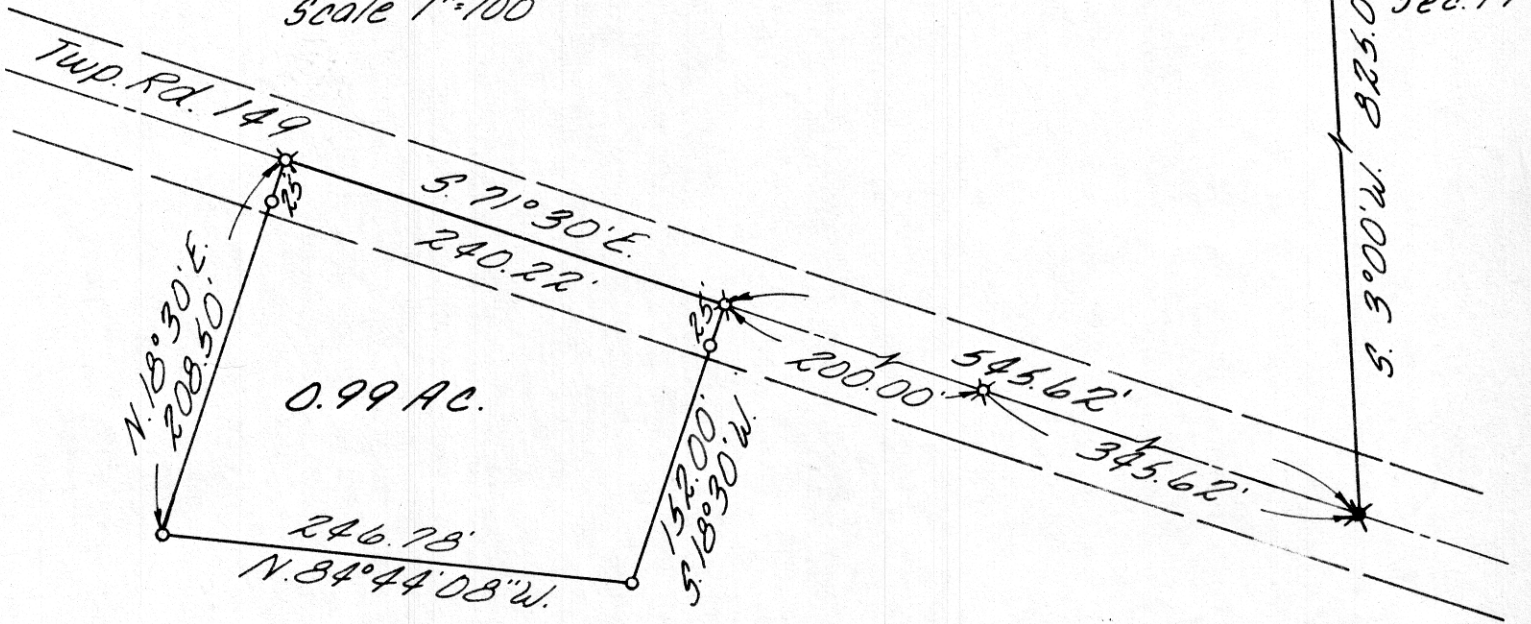

APPROVED

BY

THE HOLMES COUNTY HEALTH DEPARTMENT
BY [Signature] GWS

DATE 5-5-1978

Non-Residential

I CERTIFY THIS SURVEY AND PLAT TO BE CORRECT TO THE BEST OF MY KNOWLEDGE.

Edgar R. Johnston

EDGAR R. JOHNSTON
R.S. 3828

SW-1884

SHAFFER JOHNSTON

LICHTENWALTER & ASSOCIATES INC.
WOOSTER OHIO