

WM. TERRY BURKEY SURVEYING



HOSTETLER TO DIDINGER SURVEY
LOT 26 1ST QUARTER TOWNSHIP
TOWNSHIP 9 RANGE 8
MONROE TOWNSHIP
HOLMES COUNTY, OHIO
COMPLETED MAY 1, 1978

114155

REC'D: May 15, 1978

AT 11:36 O'CLOCK A.M.

RECORDED: May 16, 1978

HOLMES CO. Plot VOL. 8 PG. 193


FEE: \$ 2.⁰⁰

Richard Shaver RECORDER

Deed Vol. 201-Pg. 858

Waltman

Present Didinger Land

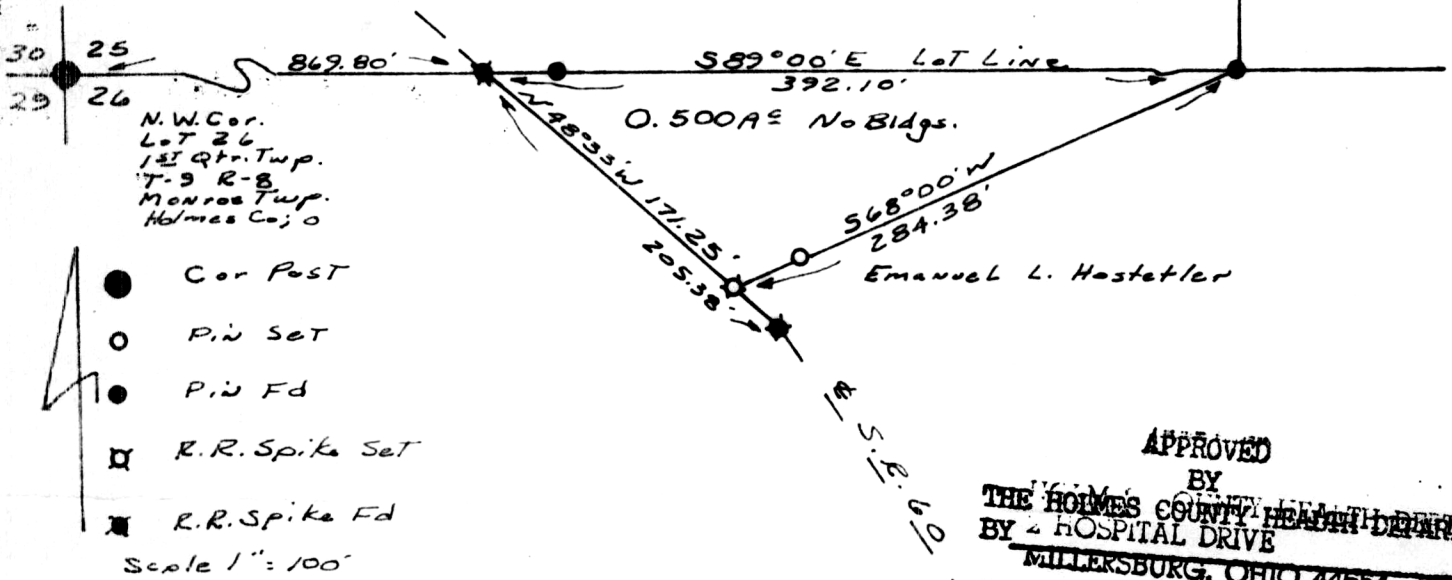

APPROVED
BY
THE HOLMES COUNTY HEALTH DEPARTMENT
BY HOSPITAL DRIVE
MILLERSBURG, OHIO 44654
DATE _____

I CERTIFY THIS SURVEY MADE FOR MIKE DIDINGER
TO BE CORRECT TO THE BEST OF MY KNOWLEDGE AND
BELIEF.

APPROVED
BY

THE HOLMES COUNTY HEALTH DEPARTMENT SIGNED
BY Richard Shaver

William T. Burkey
WILLIAM T. BURKEY
REGISTERED SURVEYOR #5107
STATE OF OHIO

DATE 5-9-1978



MAP OFFICE COPY