

THE COSHOCTON LAND SURVEYING SERVICE

233 S. FOURTH ST.

COSHOCTON, OHIO 43812


BEING PART OF: LOT ~
 SEC. 26
 QUAR. 4th.
 T19N, R15W
 TOWNSHIP KNOX
 COUNTY HOLMES,

SURVEY FOR: BUCKHORN ENERGY CO.

DATE: 3/78

SCALE: 1" = 300'

COMBRESS LANDS NORTH OF OLD 7 RANGES

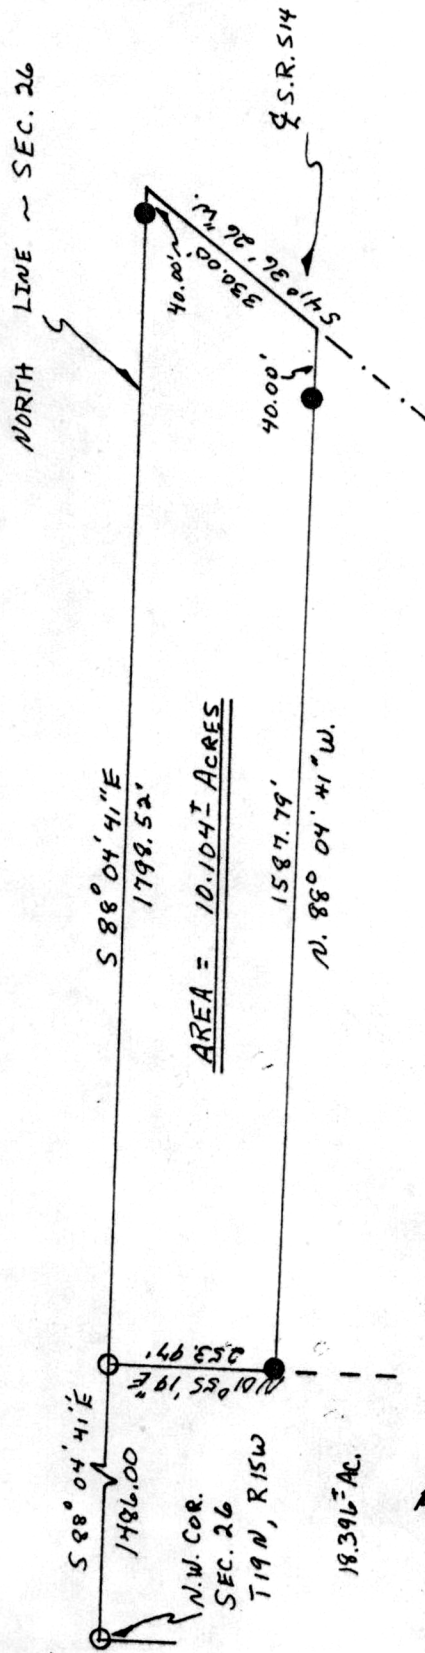

- SET IRON PIN
- FOUND IRON PIN
- FOUND STONE
- ▲ SET P.K. NAIL
- △ FOUND P.K. NAIL
- CORNER POST


BEING A PART OF THE LAND CONVEYED
 TO THE BUCKHORN ENERGY CO. BY JONAS
 WEAVER IN V. 198, P. 526

114195

REC'D May 17, 1978
 AT 2:44 O'CLOCK P.M.
 RECORDED May 18, 1978
 HOLMES CO. Plat VOL 8 PG. 197
 FEE: 200

Richard Craven RECORDER

Deed Vol. 202-Pg. 9

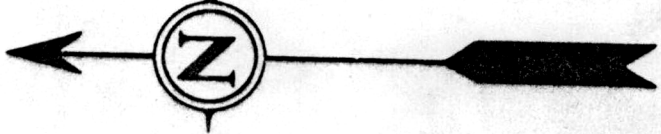

I hereby certify the above plat to be correct to the best of my knowledge and belief.

THE COSHOCTON LAND SURVEYING SERVICE

MAP OFFICE COPY

James V. Gute
 REGISTERED SURVEYOR 5935