

PROPERTY SURVEY : 0.500 ACRES

FOR : WILLIAM J. HANSEN

SECTION/LOT : 18, 19  
QUARTER : SE, NE  
TOWNSHIP : 19  
RANGE : 15

KNOX  
WASHINGTON TOWNSHIP  
HOLMES COUNTY, OHIO


HOLMES COUNTY RECORDERS OFFICE

PRIOR DEED: Vol. 197 Pg. 593  
ENGRS. RECORD: Vol. Pg.

114495

REC'D: June 13, 1978  
AT 10:48 O'CLOCK A.M.  
RECORDED: June 13, 1978  
HOLMES CO. Plat VOL 8 PG 214  
FEE: \$ 2.00  
Richard Hansen RECORDED

Deed Vol. 202-Pg. 277

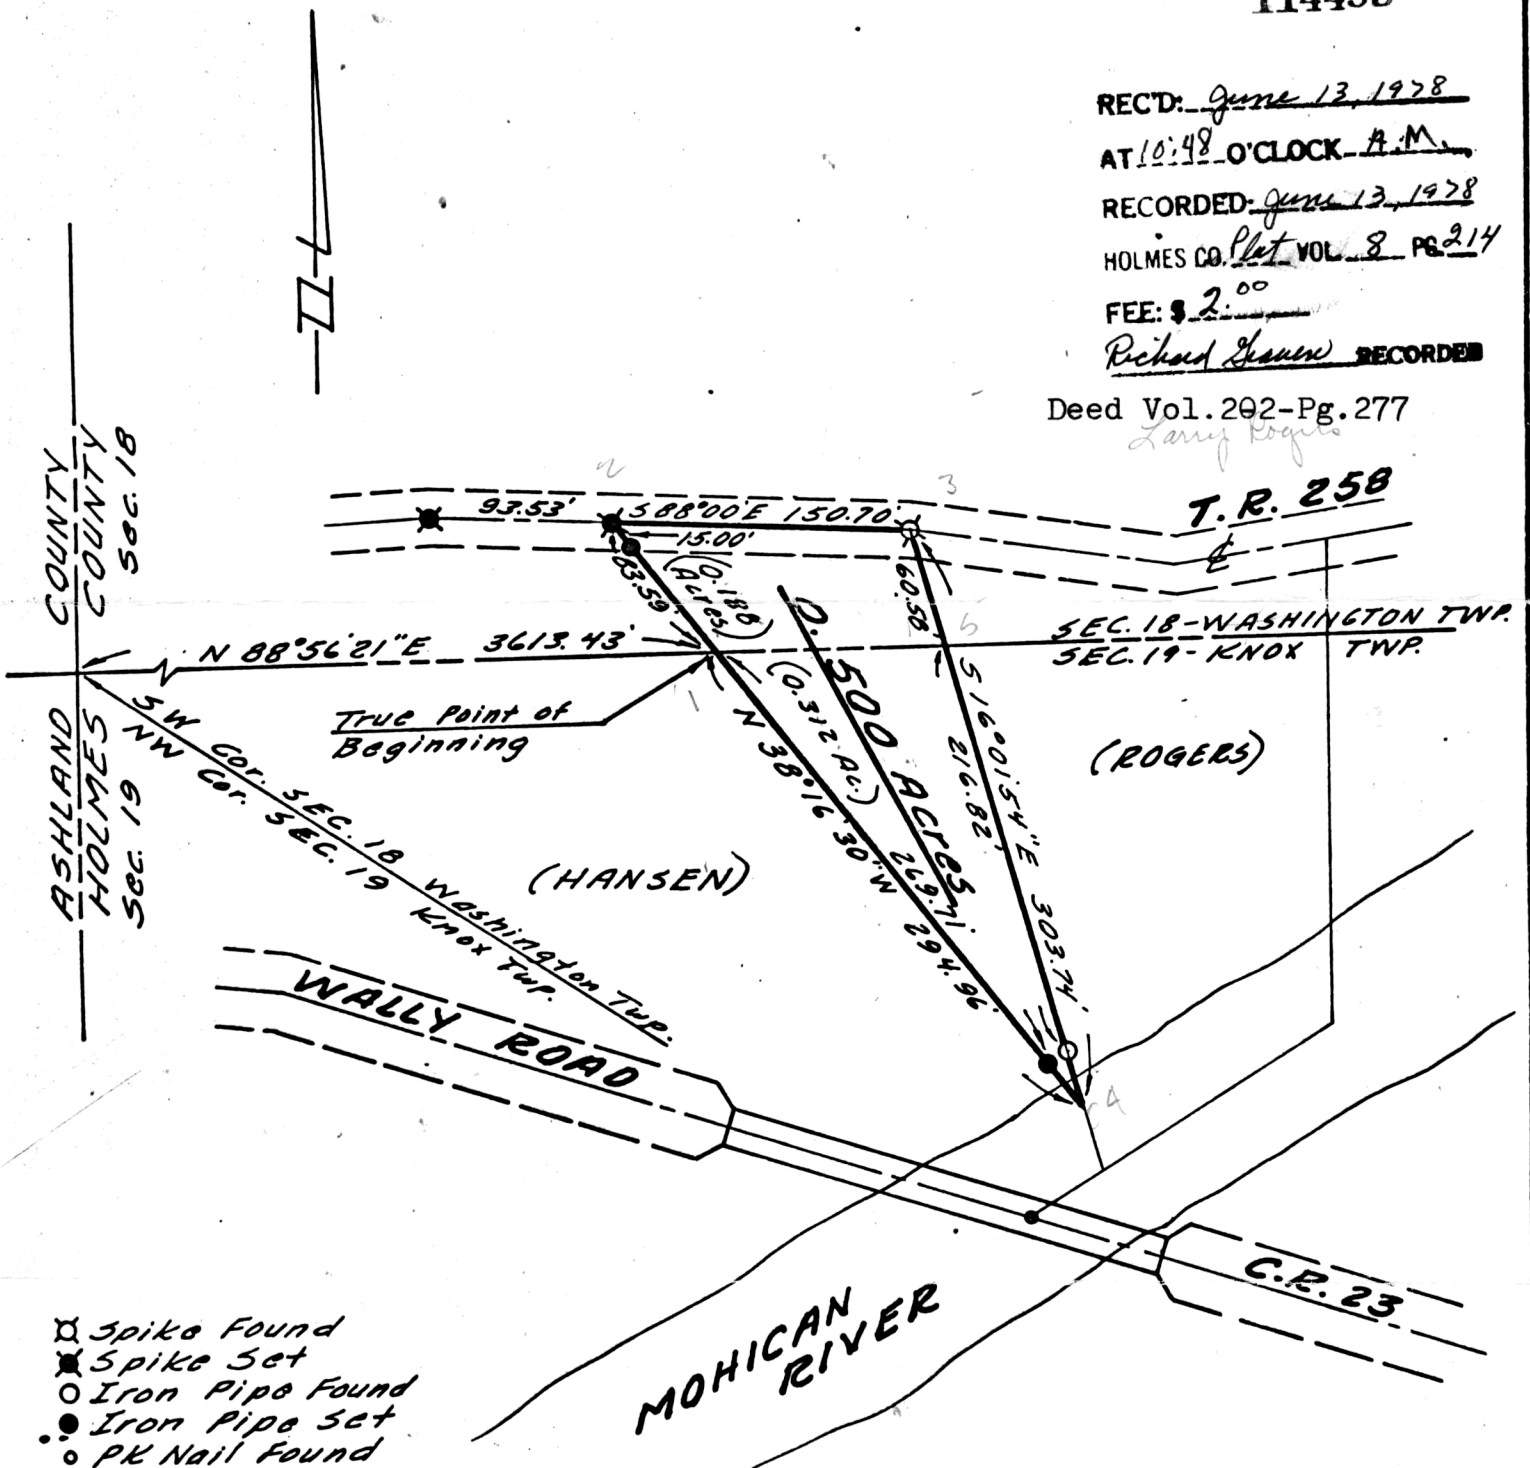

- ⊠ Spike Found
- ★ Spike Set
- Iron Pipe Found
- Iron Pipe Set
- PK Nail Found

MAP OFFICE COPY

I, the undersigned, hereby certify that the foregoing plat represents an actual field survey of the premises and is true and correct to the best of my knowledge.

NORTH CENTRAL SURVEYING  
89 NORTH MAIN STREET  
MT. GILEAD, OHIO

*Keith R. Coffield*  
KEITH R. COFFIELD  
REGISTERED SURVEYOR NO. 5785

Scale: 1"=100' Date: 9-6-77