


# WM. TERRY BURKEY SURVEYING

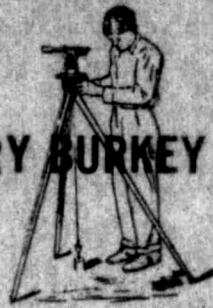

114507

REC'D: June 13, 1978

AT 4:25 O'CLOCK P.M.

RECORDED: June 14, 1978

HOLMES CO plat VOL 8 PG 215

FEE: \$ 2.00

Richard Haven RECORDED


Deed Vol. 202-Pg. 290

Andy Keim

○ Pin Set

● Pin Fd.

Scale 1" = 100'

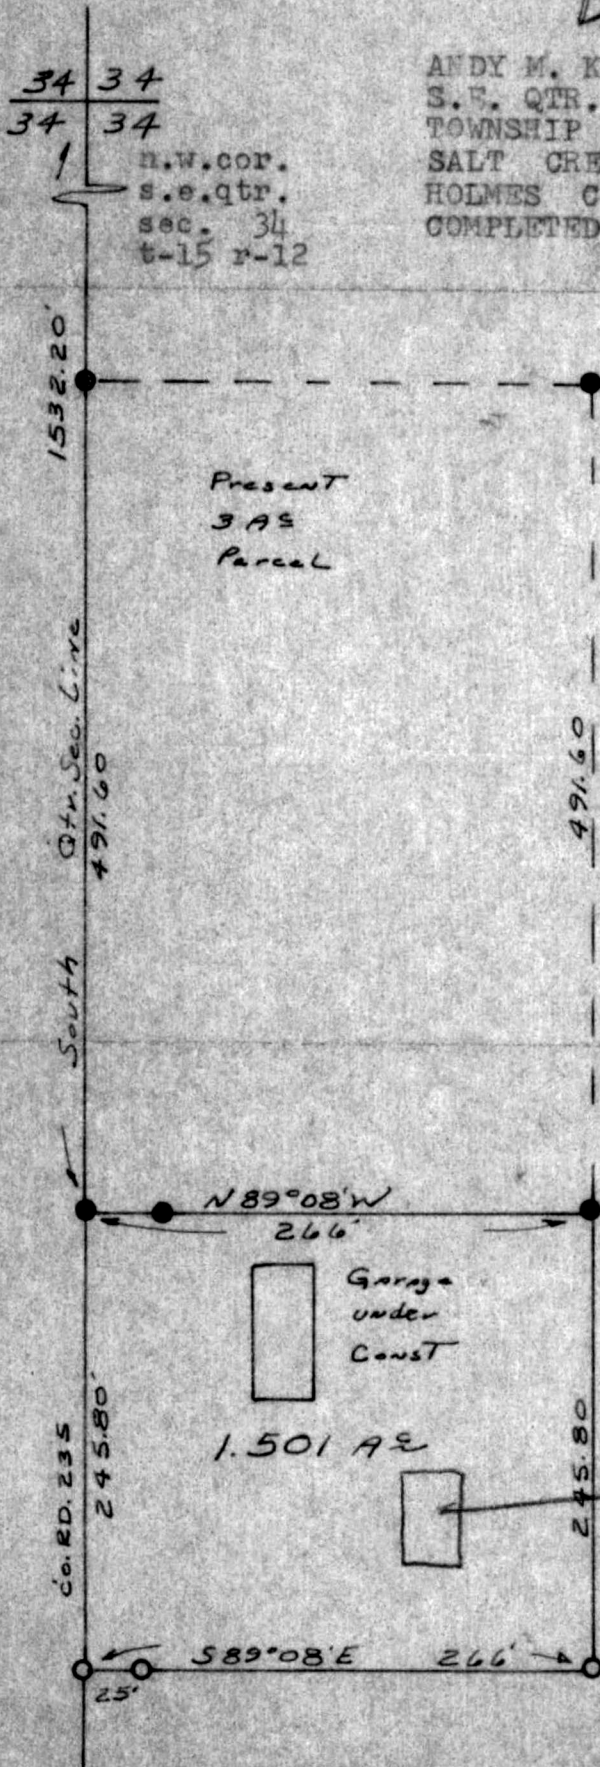

ANDY M. KEIM SURVEY  
S.E. QTR. SECTION 34  
TOWNSHIP 15 RANGE 12  
SALT CREEK TOWNSHIP  
HOLMES COUNTY, OHIO  
COMPLETED MAY 4, 1978

APPROVED  
BY  
THE HOLMES COUNTY HEALTH DEPARTMENT  
BY [Signature]

DATE 6-13-1978

I CERTIFY THIS SURVEY FOR  
ANDY M. KEIM TO BE CORRECT  
TO THE BEST OF MY KNOWLEDGE  
AND BELIEF.

SIGNED William T. Burkey  
WILLIAM T. BURKEY  
REGISTERED SURVEYOR #5109  
STATE OF OHIO

Recommended  
House  
Placement



# MAP OFFICE COPY