

THE COSHOCTON LAND SURVEYING SERVICE


233 S. FOURTH ST.

COSHOCTON, OHIO 43812

BEING PART OF: LOT 3
 SEC. 2
 QUAR. 2ND
 T 9N, R 9W
 TOWNSHIP KNOX
 COUNTY HOLMES, U.S.A.

SURVEY FOR: BUCKHORN ENERGY CO.
 DATE: 1/78
 SCALE: 1" = 100


BEING A PART OF THE LAND CONVEYED
 TO THE BUCKHORN ENERGY CO. BY JONAS
 WEAVER IN V. 198, P. 526

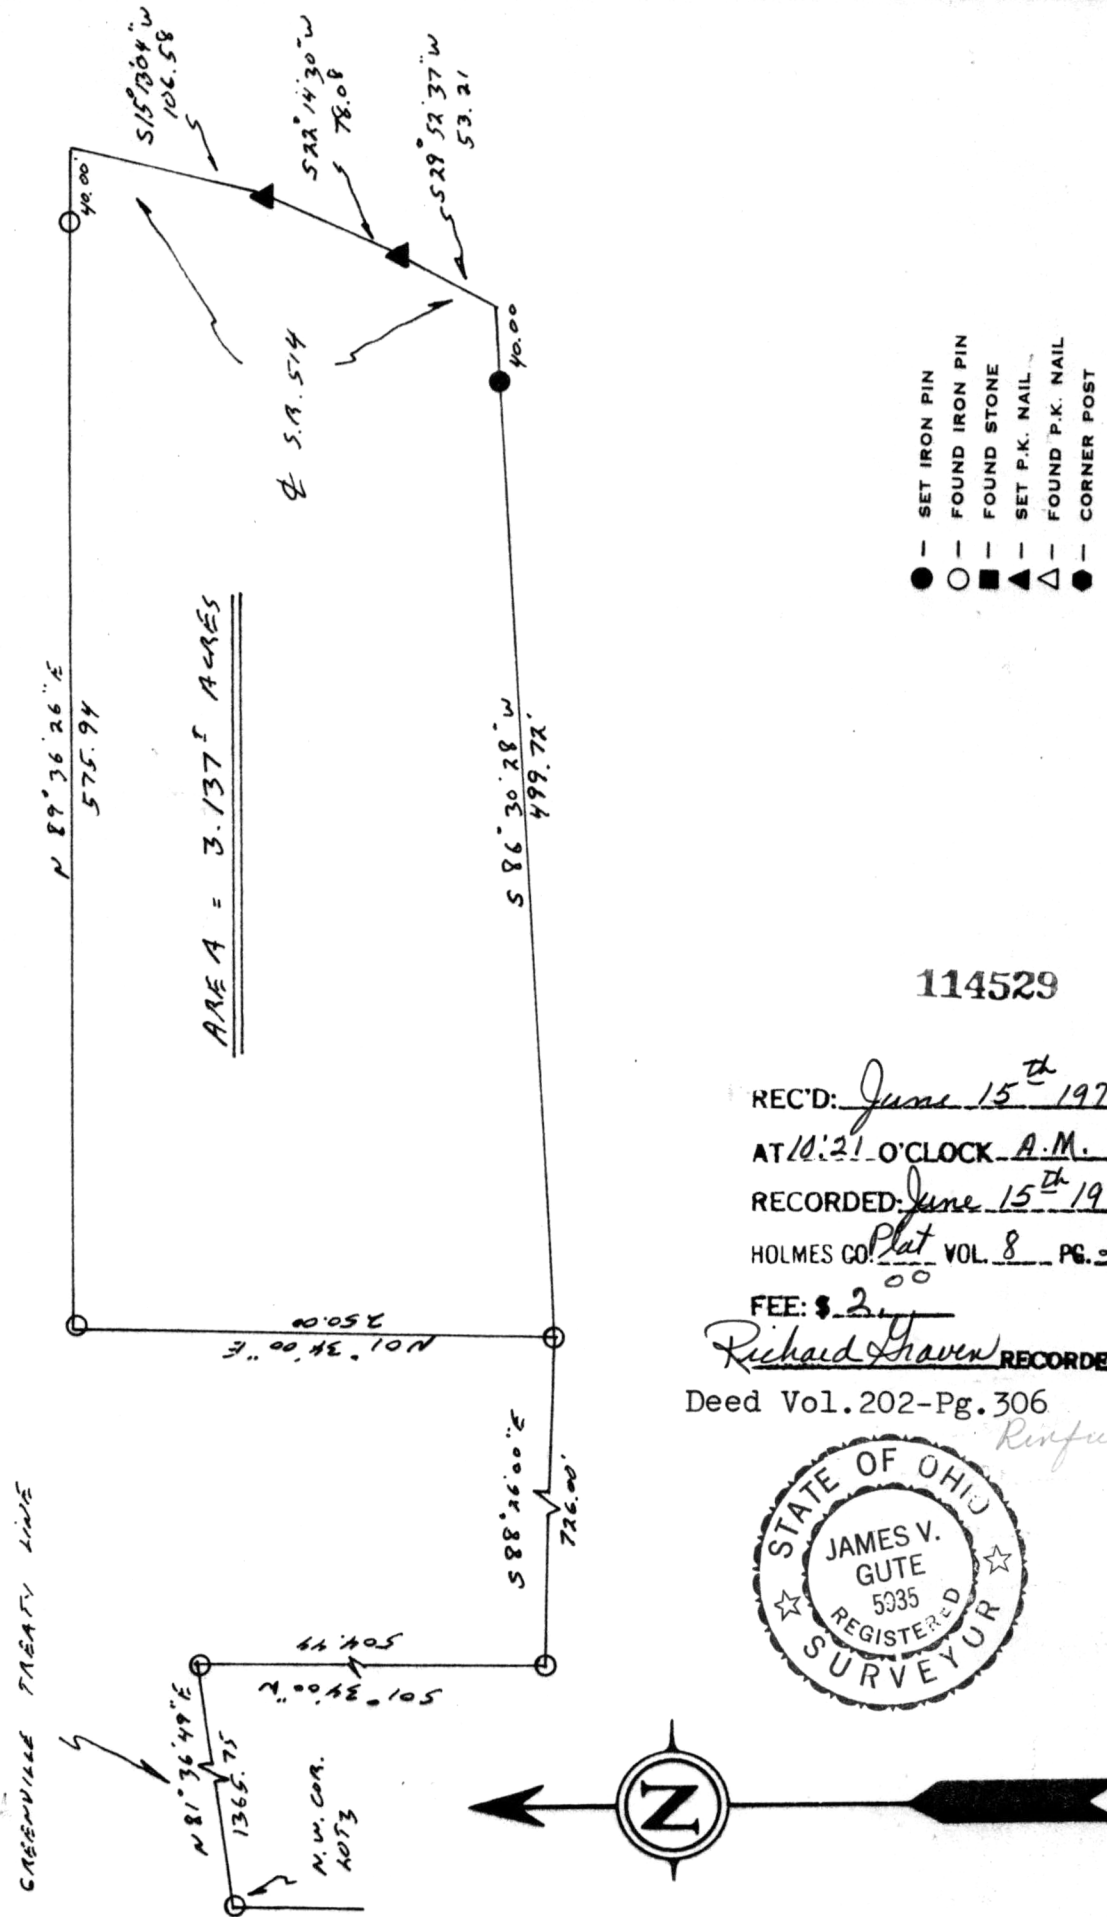

114529

REC'D: June 15th 1978
 AT 10:21 O'CLOCK A.M.
 RECORDED: June 15th 1978
 HOLMES CO. Plat VOL. 8 PG. 217
 FEE: \$ 2.00

Richard Haven RECORDED
 Deed Vol. 202-Pg. 306
 Ringut

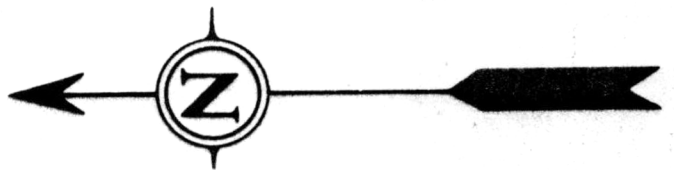

I hereby certify the above plat to be correct to the best of my knowledge and belief.

MAP OFFICE COPY

THE COSHOCTON LAND SURVEYING SERVICE

REGISTERED SURVEYOR

5335