

114660

5-21-78

REC'D: June 26th, 1978

AT: 4:05 O'CLOCK P.M.


RECORDED: June 27, 1978

HOLMES CO. PLAT VOL. 8 PG. 228

FEE: \$ 2.00

Richard Braun RECORDED

Deed Vol. 202-Pgs. 416, 419

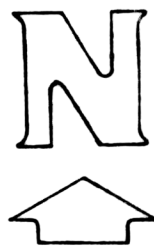

SCALE
1" = 200'


SALT CREEK TOWNSHIP
NW & SW QTR. SECTION 29
TWP 15 RANGE 12
HOLMES COUNTY, OHIO

GRANTORS: SUSIE WENGERD & OTHERS
DEED VOL. 141 PG. 452 - R.D. 1 FREDERICKSBURG, OHIO

GRANTEES: PAUL E. & JOY L. WENGERD
R.D. 1 FREDERICKSBURG, OHIO

NOTE:
INFORMATION SHOWN
WEST OF CO. RD 201
TAKEN FROM SURVEY
MADE IN DEC. 1975 FOR
ELI WENGERD BY
CLYDE E. PURDY P.S. 4900

Joy Wengerd

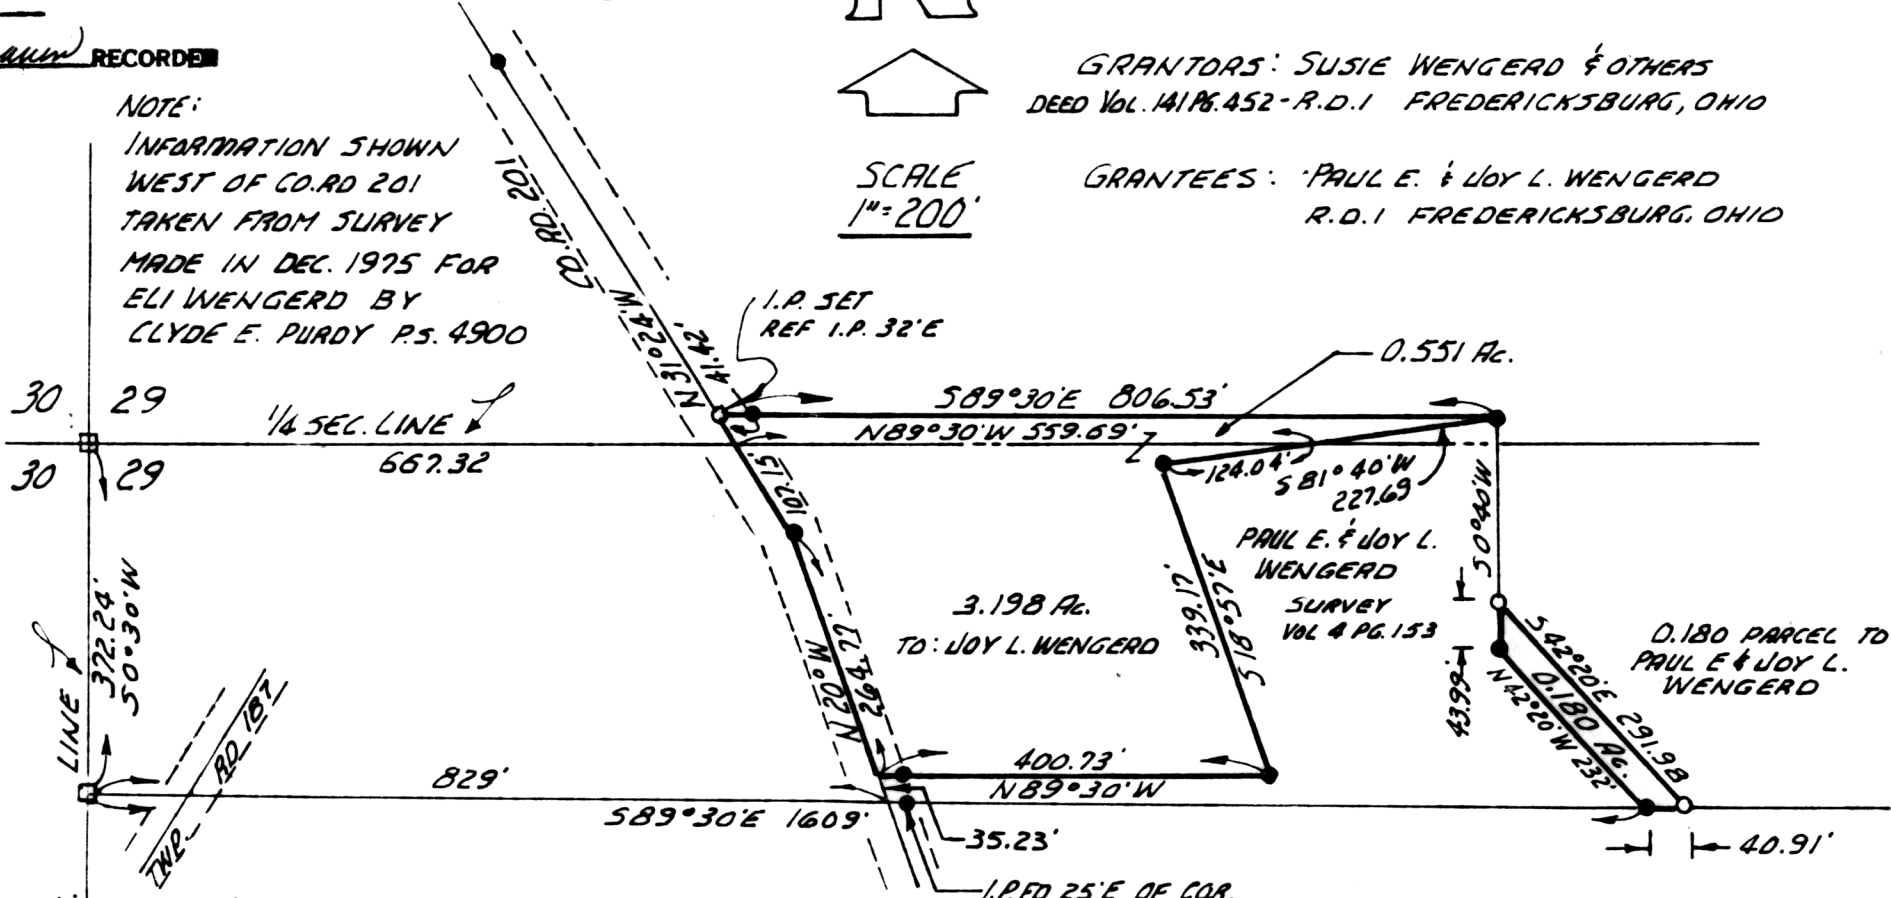

I CERTIFY THIS SURVEY TO BE
CORRECT TO THE BEST OF
MY KNOWLEDGE.

COMPLETED 4-24-78

Ray W. Gasbarre
RAY W. GASBARRE P.S. 4153
R.W. GASBARRE & ASSOC. INC.
P.O. BOX 44
WOOSTER, OHIO 44691

● IRON COPS FD
○ IRON COPS SET - 3/4" REBARS

MAP OFFICE COPY