


114661

5-21-78

RECD: June 26th, 1978
AT 4:06 O'CLOCK a.m.
RECORDED: June 27, 1978
HOLMES CO. PLAT VOL. 8 PG. 229
FEE: \$ 2.00

SALT CREEK TOWNSHIP
NW & SW QTR. SECTION 29
TWP 15 RANGE 12
HOLMES COUNTY, OHIO

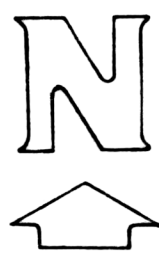

SCALE
1" = 200'


GRANTORS: SUSIE WENGERD & OTHERS
DEED VOL. 141 PG. 452 - R.D. 1 FREDERICKSBURG, OHIO

GRANTEES: PAUL E. & JOY L. WENGERD
R.D. 1 FREDERICKSBURG, OHIO

Richard Shauen **RECORDER**
Deed, Vol. 202 - Pgs. 416, 419
NOTE:

INFORMATION SHOWN
WEST OF CO. RD 201
TAKEN FROM SURVEY
MADE IN DEC. 1975 FOR
ELI WENGERD BY
CLYDE E. PUADY P.S. 4900

Joy Wengerd

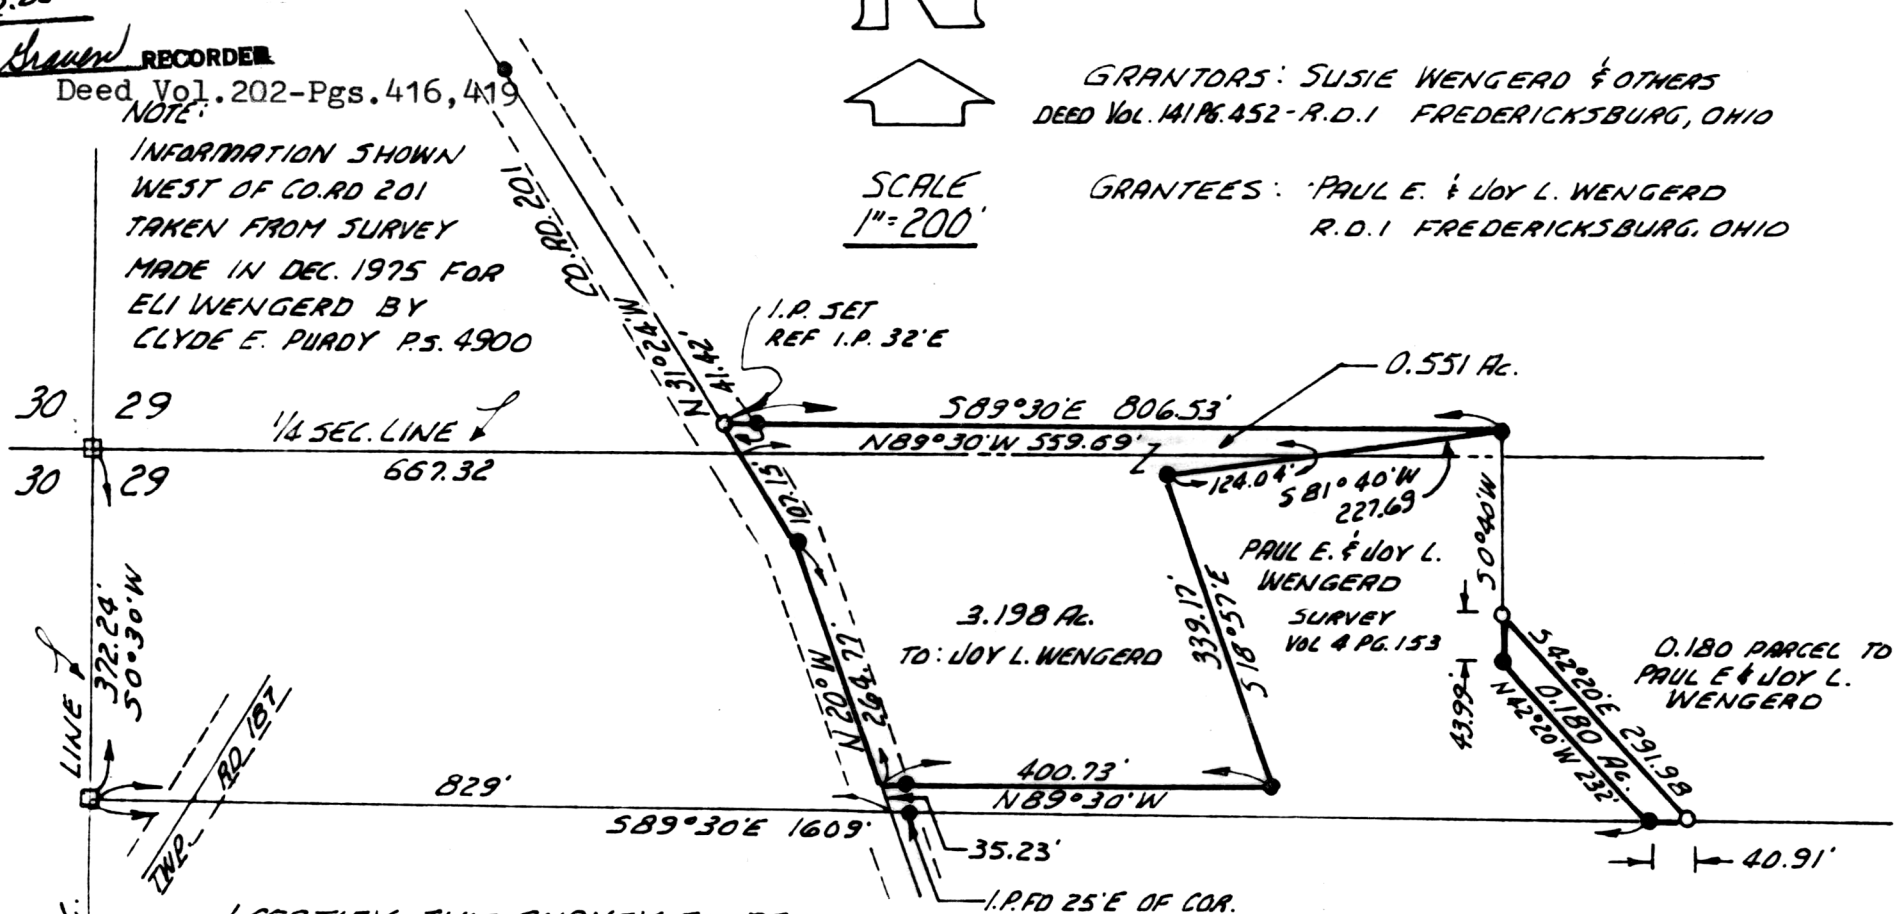

I CERTIFY THIS SURVEY TO BE
CORRECT TO THE BEST OF
MY KNOWLEDGE.

COMPLETED 4-24-78

Ray W. Gasbarre
RAY W. GASBARRE P.S. 4153
R.W. GASBARRE & ASSOC. INC.
P.O. BOX 44
WOOSTER, OHIO 44691

- IRON CORRS FD
- IRON CORRS SET - 3/4" REBARS

MAP OFFICE COPY