
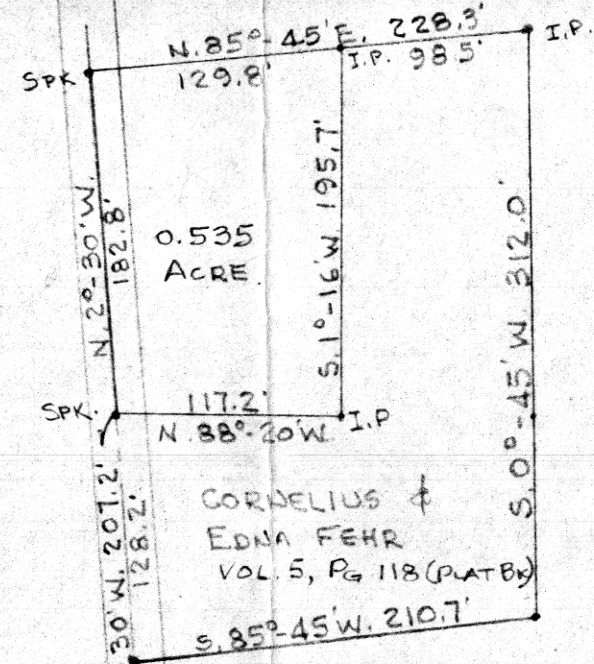


114869

REC'D: July 13, 1978
AT 2:38 O'CLOCK P.M.
RECORDED: July 14, 1978
HOLMES CO. PLAT VOL. 8 PG. 244
FEE: \$ 2.00
Richard Hunsinger RECORDED

Deed Vol. 202-Pg. 601

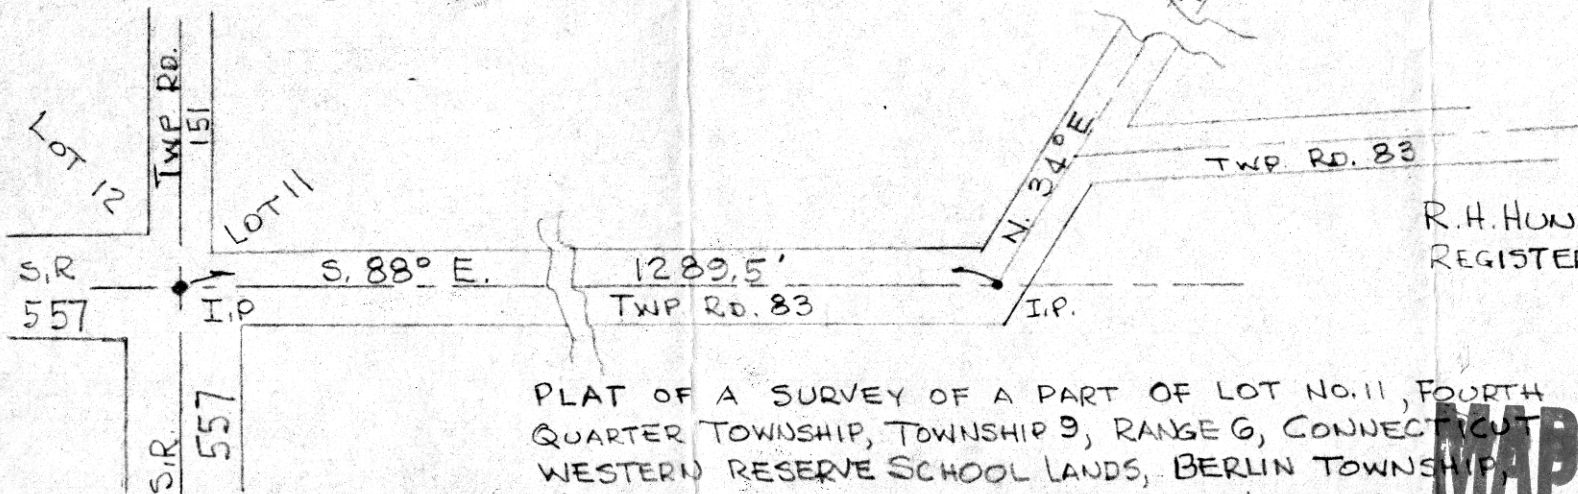

R. H. HUNSINGER, #3685
REGISTERED SURVEYOR

PLAT OF A SURVEY OF A PART OF LOT NO. 11, FOURTH QUARTER TOWNSHIP, TOWNSHIP 9, RANGE 6, CONNECTICUT WESTERN RESERVE SCHOOL LANDS, BERLIN TOWNSHIP, HOLMES COUNTY, OHIO FOR CORNELIUS & EDNA FEHR
SCALE - 1" = 100'

MAP OFFICE COPY
OCT 15, 1977