


PROPERTY SURVEY : 10.496 ACRES

FOR : WILLIAM J. HANSEN

SECTION/LOT : 18, 19 KNOX,  
QUARTER : SW 1/4 SE, NW 1/4 NE WASHINGTON TOWNSHIP  
TOWNSHIP : 19 HOLMES COUNTY, OHIO  
RANGE : 15

HOLMES COUNTY RECORDERS OFFICE

PRIOR DEED: Vol. 197 Pg. 593  
ENGRS. RECORD: Vol. Pg.

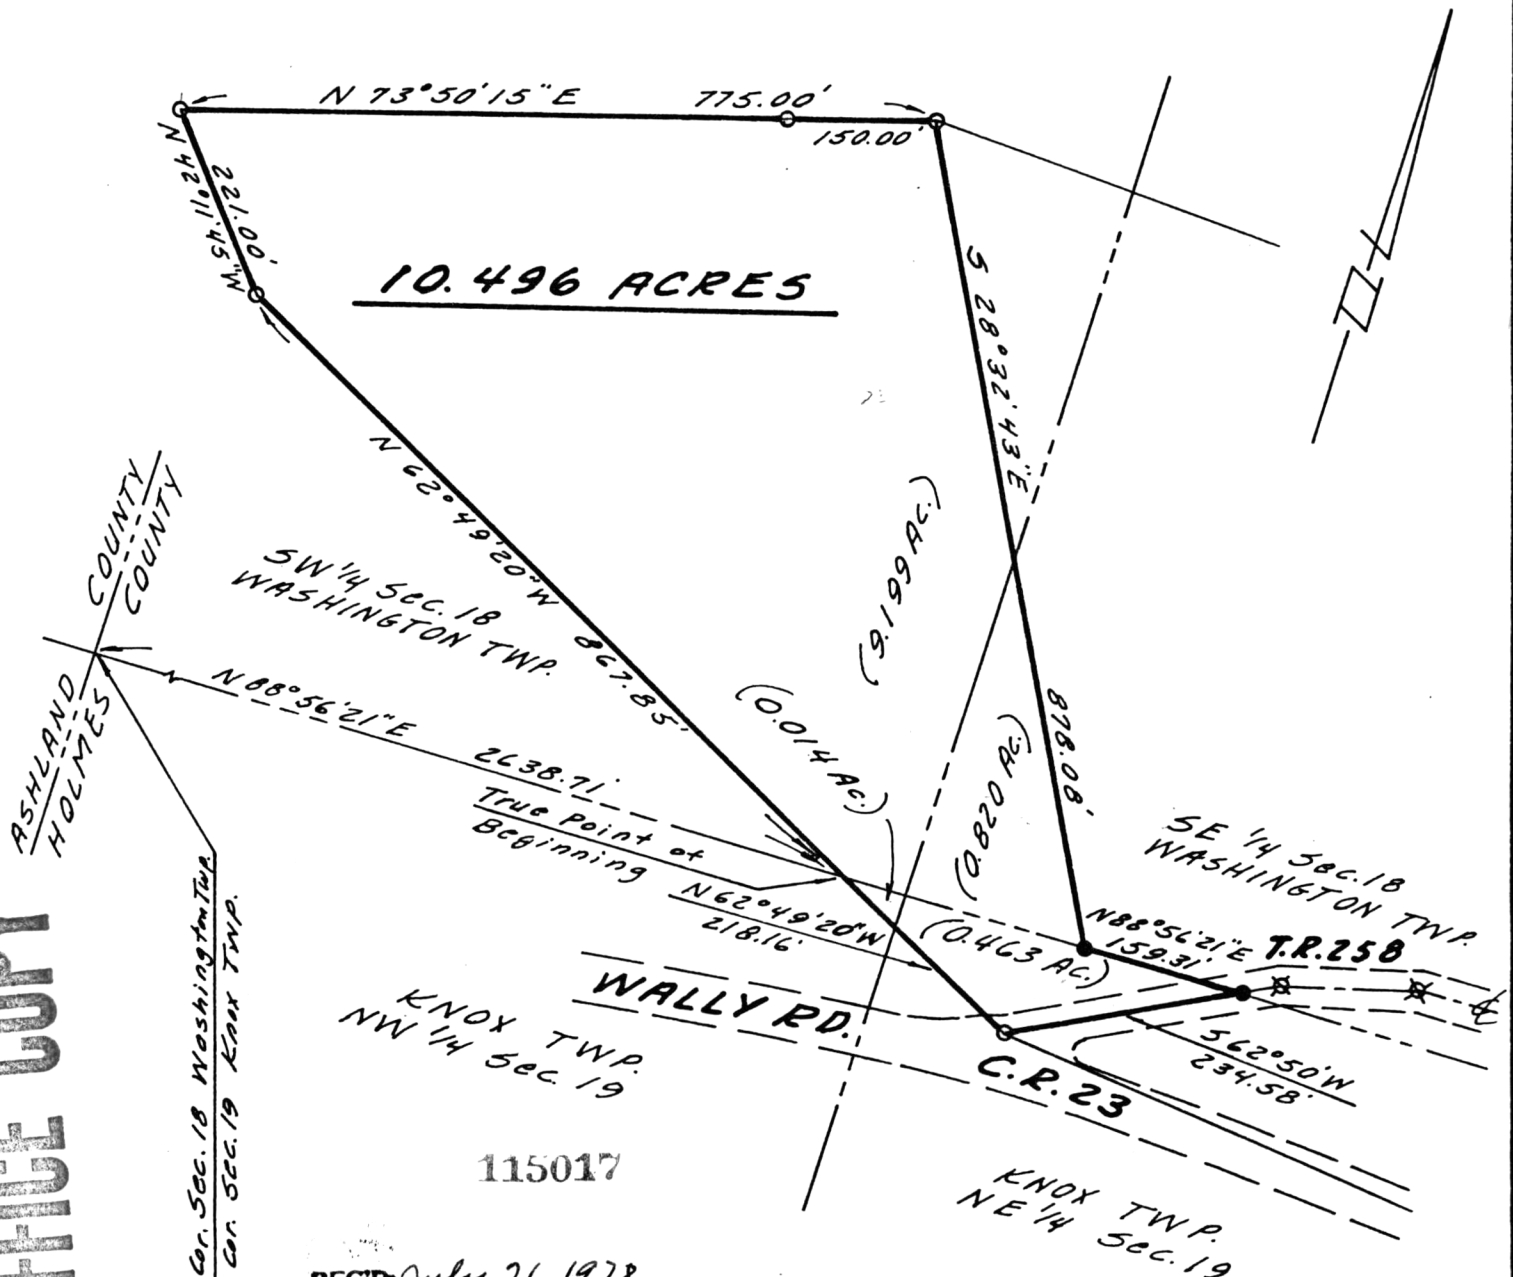

MAP OFFICE COPY

REC'D July 26, 1978  
AT 11:31 O'CLOCK A.M.  
RECORDED July 27, 1978  
HOLMES CO. Plot VOL. 8 PG. 255  
FEE: \$ 2.<sup>00</sup>

- ⊠ Spike Found
- Iron Pipe or Pin Found
- Iron Pipe Set

Richard Brown RECORDER Deed Vol. 202-Pg. 747

I, the undersigned, hereby certify that the foregoing plot represents an actual field survey of the premises and is true and correct to the best of my knowledge.

NORTH CENTRAL SURVEYING  
89 NORTH MAIN STREET  
MT. GILEAD, OHIO

*Keith R. Coffield*  
KEITH R. COFFIELD  
REGISTERED SURVEYOR NO. 5785

Scale: 1" = 200 Date: 6-20-78