

THE COSHOCTON LAND SURVEYING SERVICE

233 S. FOURTH ST.

COSHOCTON, OHIO 43812

BEING PART OF: LOT ~
 SEC. 12, E 1/2, N.E. 1/4
 QUAR. 1ST
 T8N, R5W
 TOWNSHIP CLARK
 COUNTY HOLMES, OHIO, U.S.A.L.

SURVEY FOR: ATLEE W. OSWALD

DATE: 5/78

SCALE: 1" = 100'

115027

REC'D: July 26, 1978

AT 3:59 O'CLOCK P.M.

RECORDED: July 27, 1978



HOLMES COLLECT VOL 8 PG 258

FEE: \$ 2.00

Richard Brown RECORDED

Deed Vol. 202-Pg. 754

8/1/78

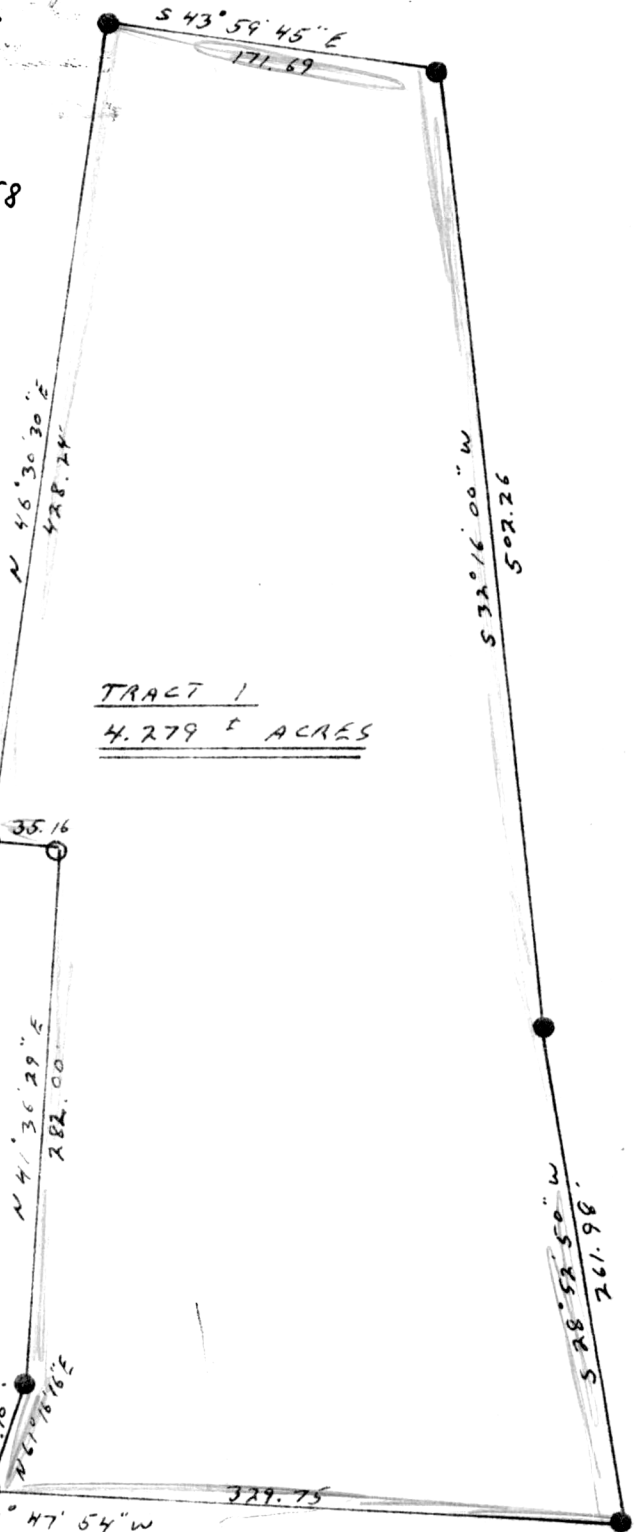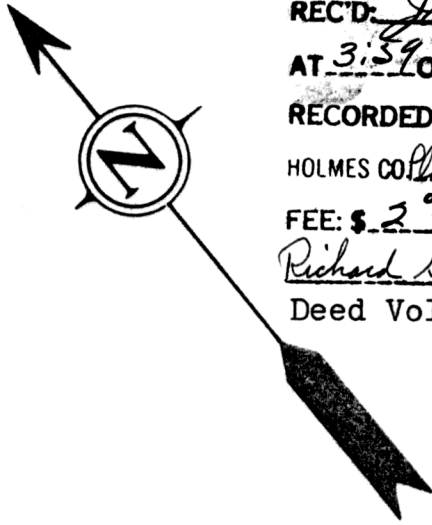

TRACT 1
4.279 ± ACRES

TRACT 2
1.772 ± ACRES

TRACTS 1 & 2 ARE ALL OF THE LAND
 CONVEYED TO ATLEE W. OSWALD BY
 CHRISTEN M. MILLER IN V. 115, P. 262

S.R. 557

N.W. COR
 E 1/2
 N.E. 1/4
 SEC. 12
 Railroad
 Spike



- - SET IRON PIN
- - FOUND IRON PIN
- - FOUND STONE
- ▲ - SET P.K. NAIL
- △ - FOUND P.K. NAIL
- - CORNER POST

I hereby certify the above plat to be correct to the best of my knowledge and belief.

THE COSHOCTON LAND SURVEYING SERVICE

MAP OFFICE COPY

James V. Gute
 REGISTERED SURVEYOR 5935