

May, 1978  
115197

PAINT TOWNSHIP  
Part of Lot No. 4+5  
4th Quarter Township  
Twp. - 10 Range - 5  
Holmes County  
Ohio

for Andy Bontrager

REC'D August 10, 1978

AT 10:20 O'CLOCK A.M.


RECORDED Aug 10, 1978

HOLMES CO. Plat VOL. 8 PG 271

FEE: \$ 2<sup>00</sup>


Richard M. ... RECORDED

Deed Vol. 203 - Pg. 30

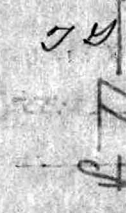

SCALE 1"=100'  
• I.P. Found

N.W. Cor. East  
Half, Lot #4

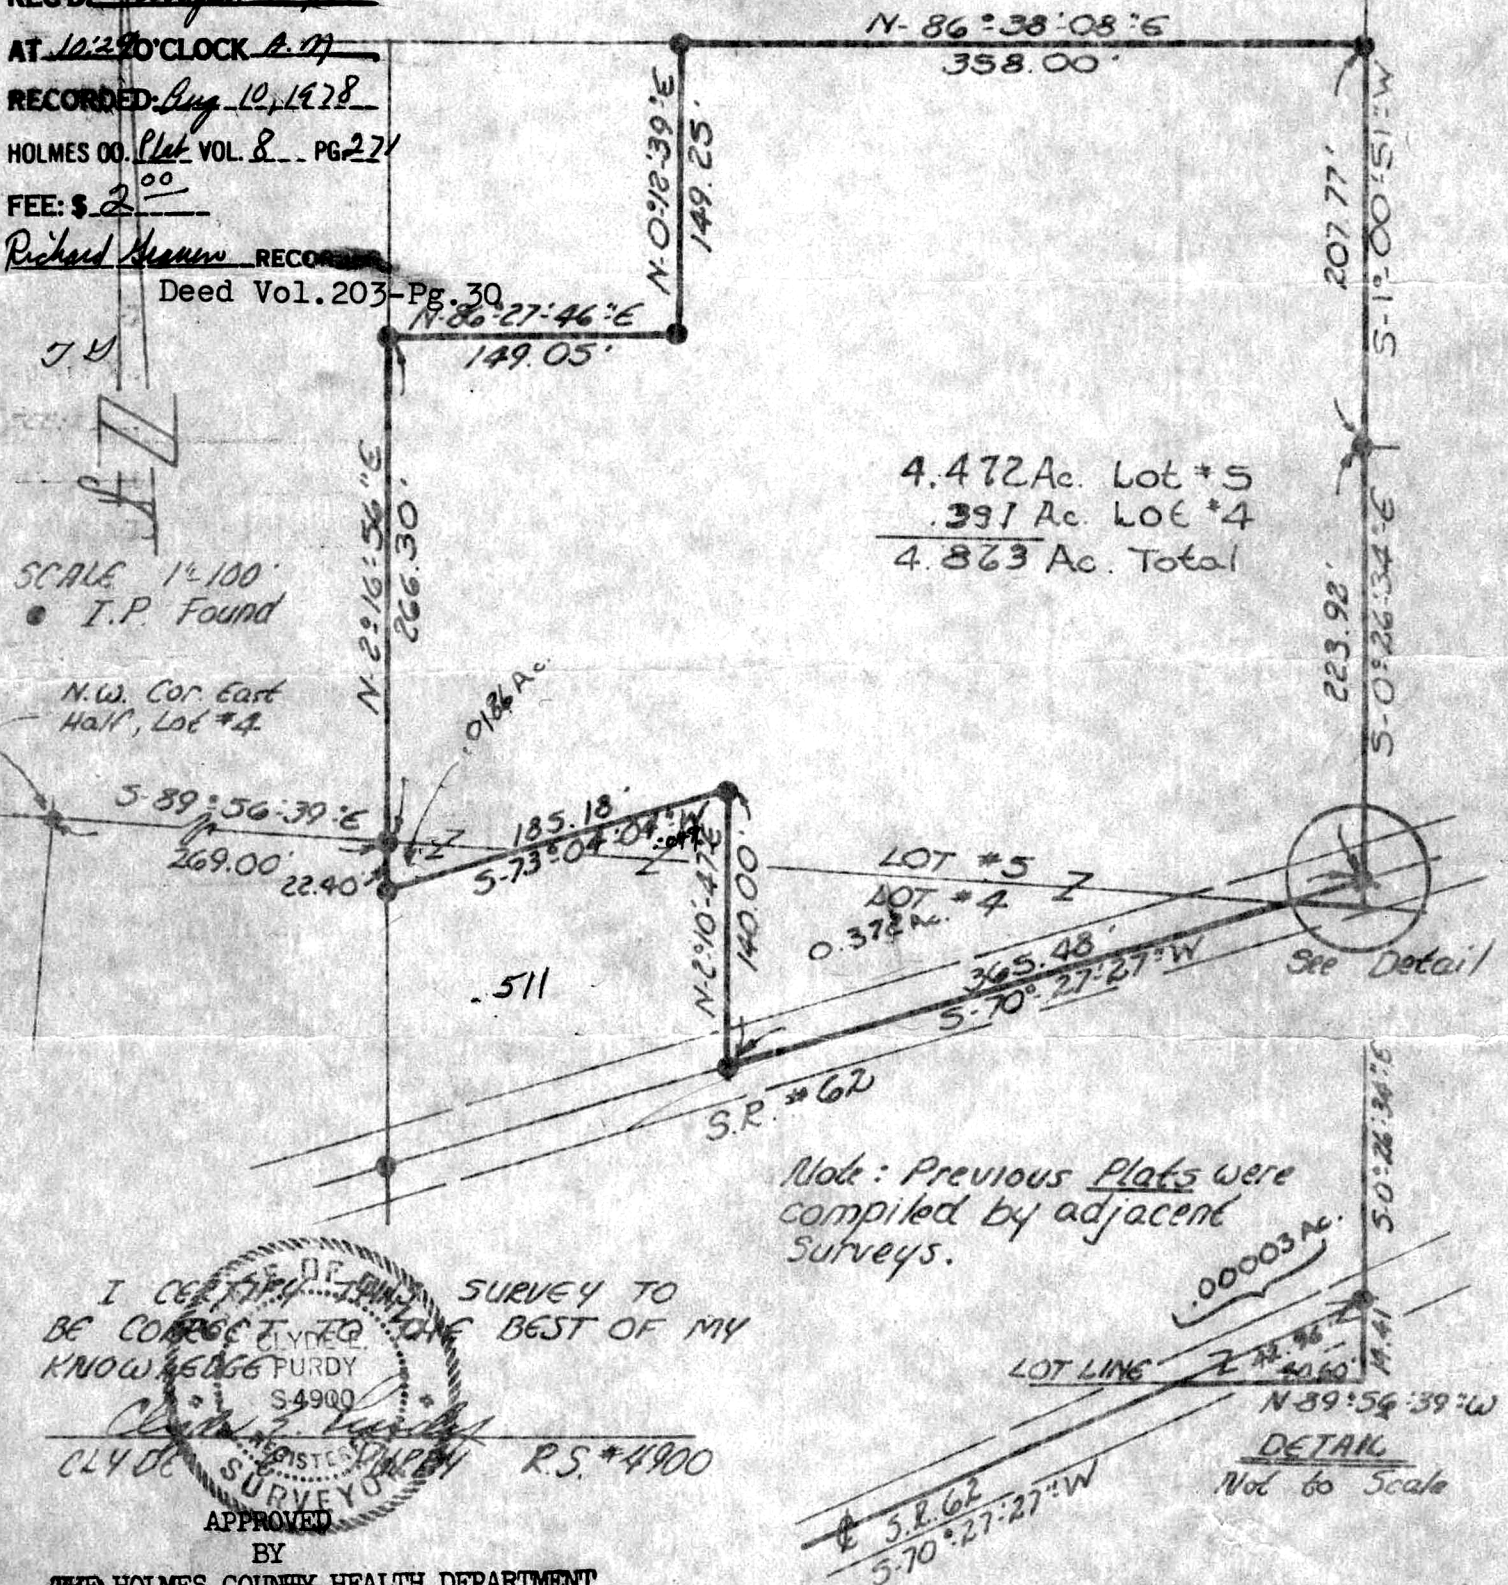

4.472 Ac. Lot #5  
.391 Ac. Lot #4  
4.863 Ac. Total

Note: Previous Plats were  
compiled by adjacent  
surveys.

I CERTIFY THAT THIS SURVEY TO  
BE CORRECT TO THE BEST OF MY  
KNOWLEDGE  
CLYDE PURDY  
S4900  
CLYDE PURDY R.S. #4900  
APPROVED  
BY

THE HOLMES COUNTY HEALTH DEPARTMENT  
BY [Signature]  
DATE 8-7-1978

MAP OFFICE COPY