

# THE COSHOCTON LAND SURVEYING SERVICE

233 S. FOURTH ST.

COSHOCTON, OHIO 43812

BEING PART OF: LOT ~  
 SEC. 11, N.E. 1/4  
 QUAR. ~  
 T. 9N, R. 9W  
 TOWNSHIP RICHLAND  
 COUNTY HOLMES, OHIO, U.S.A.

SURVEY FOR: LUTHER HORNEM

DATE: 8/28

SCALE: 1" = 200

115278

Deed Vo. 203-Pg. 104

REC'D August 22, 1978

AT 8:43 O'CLOCK A.M.


RECORDED Aug. 22, 1978

HOLMES CO. PLAT VOL. 8 PG. 279


FEE: \$ 2.00

Richard Krause RECORDER

Barnett

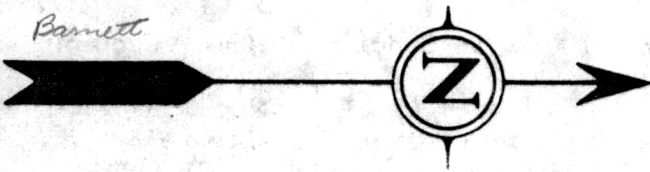

- SET IRON PIN
- FOUND IRON PIN
- FOUND STONE
- ▲ SET P.K. NAIL
- ▽ FOUND P.K. NAIL
- CORNER POST

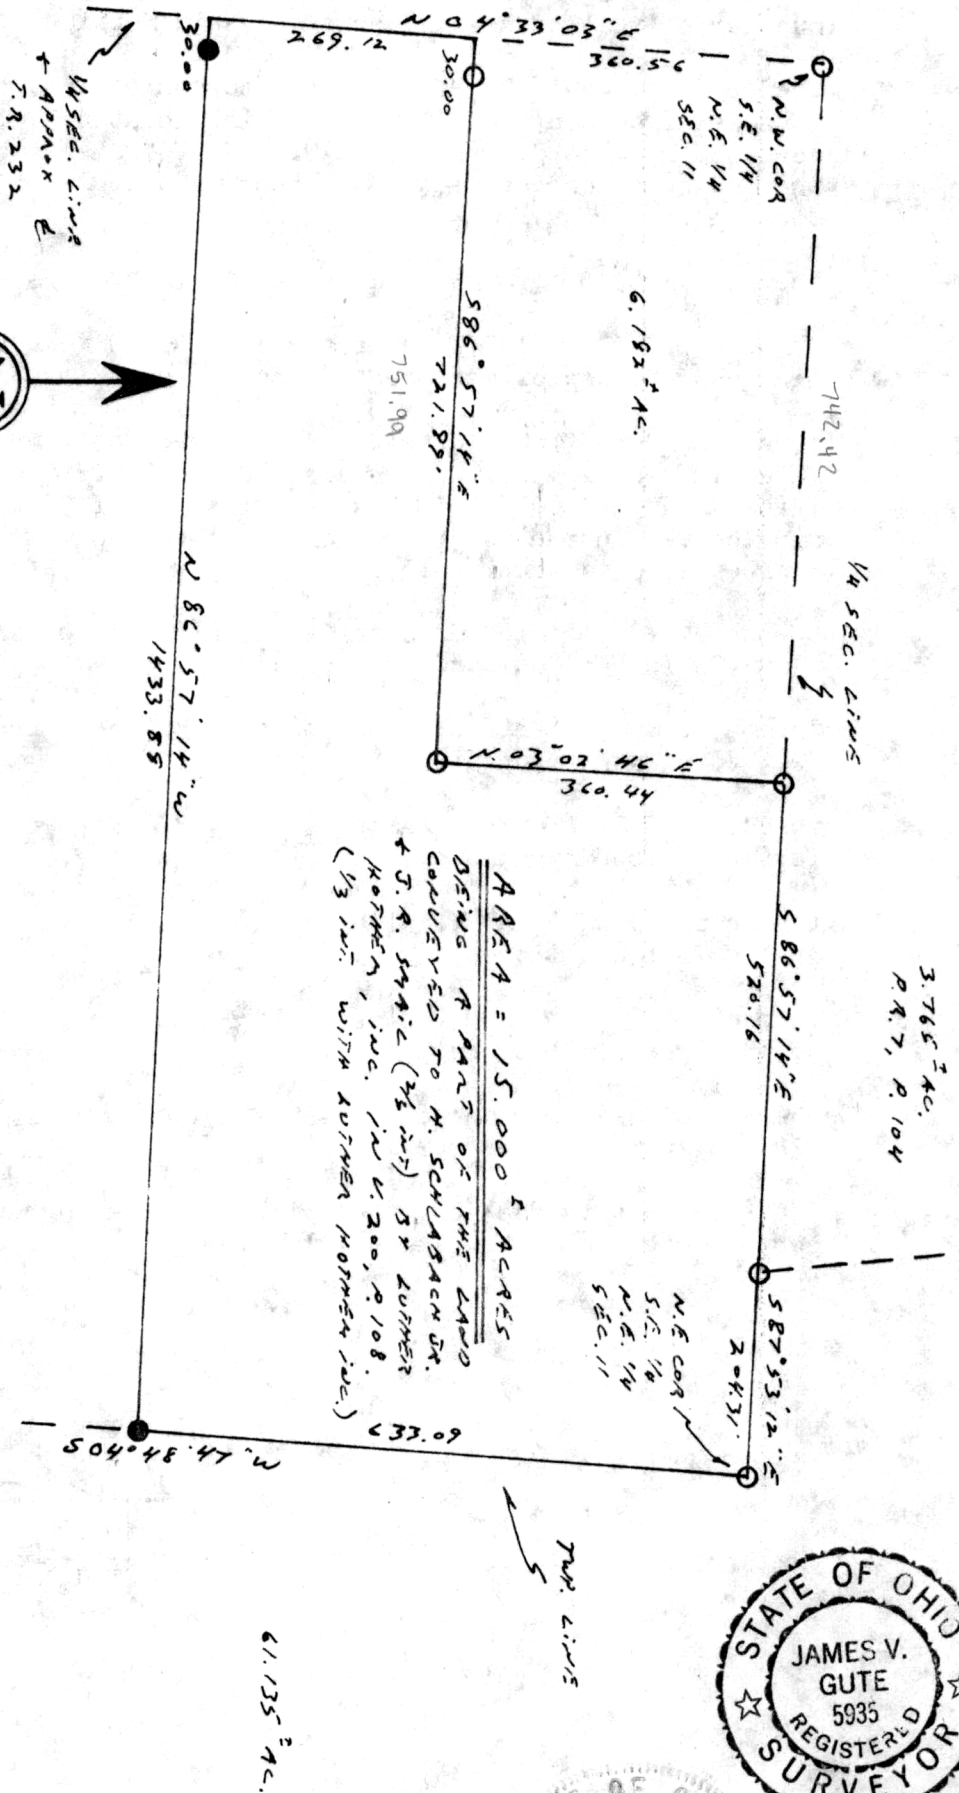

I hereby certify the above plat to be correct to the best of my knowledge and belief.

THE COSHOCTON LAND SURVEYING SERVICE

REGISTERED SURVEYOR 5935