


THE COSHOCTON LAND SURVEYING SERVICE

233 S. FOURTH ST.


COSHOCTON, OHIO 43812

BEING PART OF: LOT 17
 SEC. 2
 QUAR. 2nd
 T8N, R6W U.S.M.L.
 TOWNSHIP *Mechanic*
 COUNTY *Holmes*

SURVEY FOR: *Wes Martin*
 DATE: *Feb. 20, 1978*
 SCALE: 1" = 100'

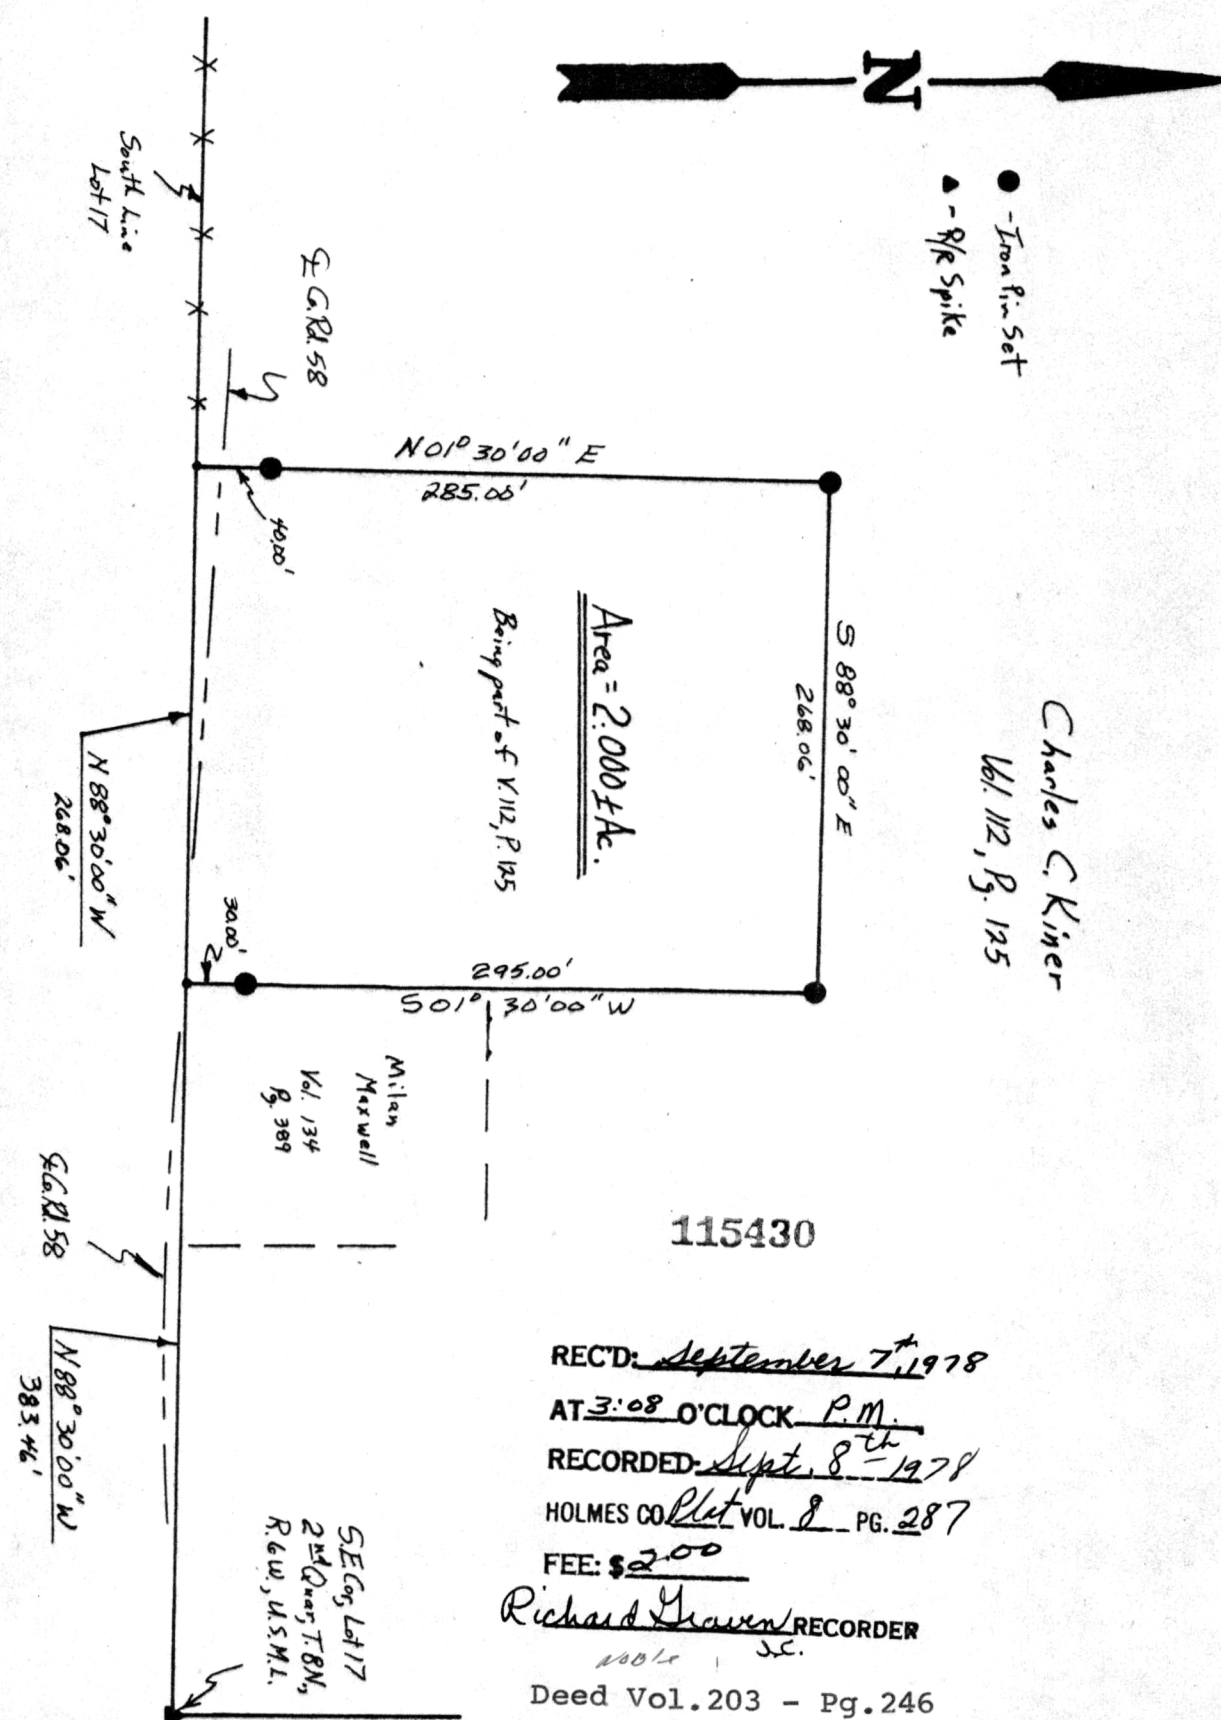

REC'D: *September 7, 1978*
 AT *3:08 O'CLOCK P.M.*
 RECORDED: *Sept. 8th 1978*
 HOLMES CO. *Plot* VOL. *8* PG. *287*
 FEE: *\$200*
Richard Gaven RECORDER
1901 J.C.
 Deed Vol. 203 - Pg. 246

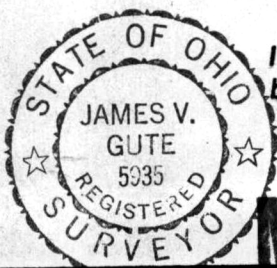

I hereby certify the above plat to be correct to the best of my knowledge and belief.

THE COSHOCTON LAND SURVEYING SERVICE

Richard Gaven
 REGISTERED SURVEYOR 5935

MAP OFFICE COPY