

SURVEY & PLAT MADE FOR BEN COBLENTZ

SALT CREEK TOWNSHIP  
4TH. QTR., N.W COR. LOT 7  
TWP. 10N, RNG. 6W  
HOLMES COUNTY, OHIO

115531

REC'D: Sept. 11, 1978

AT 2:41 O'CLOCK P.M.

RECORDED: Sept. 18, 1978

HOLMES CO. Plat VOL. 8 PG. 293

FEE: \$ 2.00

Richard Brown RECORDER  
Deed Vol. 203 Pg. 346


*extra copy*



Scale 1"=100'

LEGEND

- I.P. Fd.
- I.P. Set

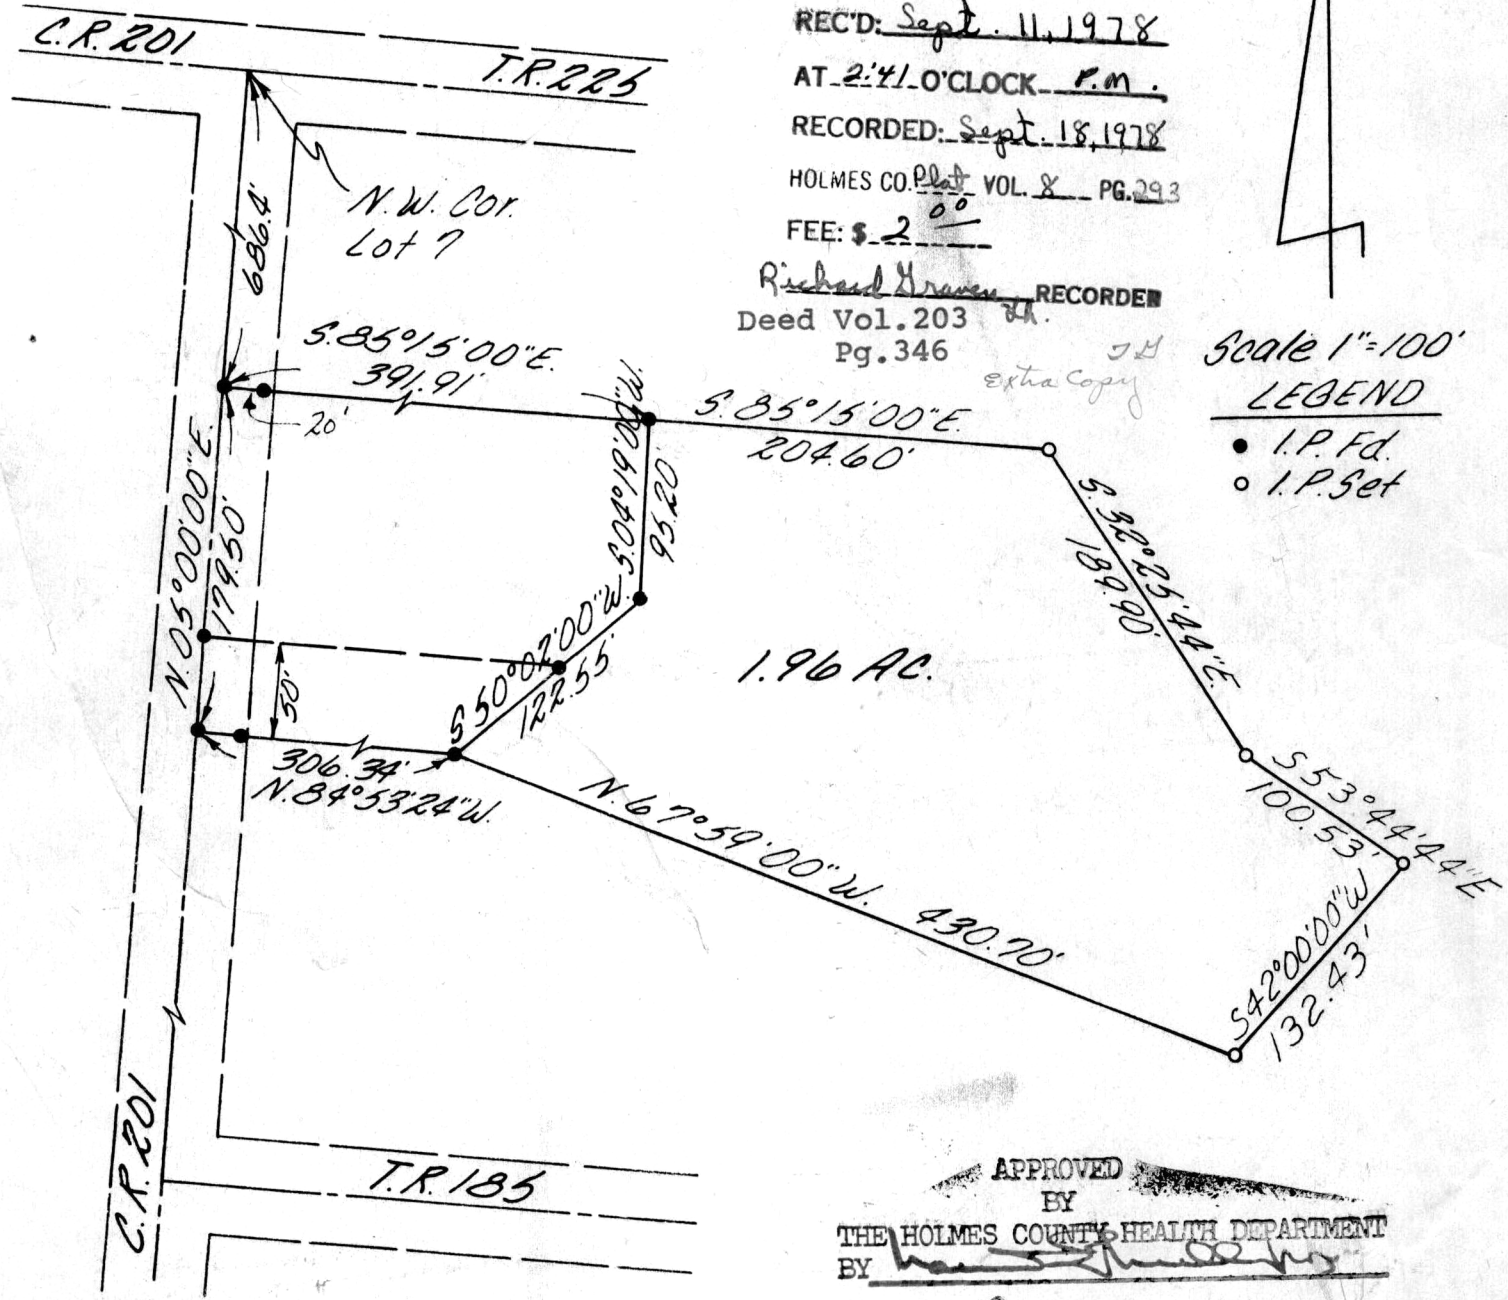

1.96 AC.

APPROVED

BY

THE HOLMES COUNTY HEALTH DEPARTMENT

BY [Signature]

DATE 9-11-78

MAP OFFICE COPY

SW-1893

SHAFFER, JOHNSTON,

LICHTENWALTER & ASSOCIATES INC.

WOOSTER

OHIO

I CERTIFY THIS SURVEY AND PLAT TO BE CORRECT TO THE BEST OF MY KNOWLEDGE

MAY, 1978 [Signature]  
REV. JUNE, 1978 RICHARD J. McDAID R.S. 5009