

MONROE TOWNSHIP
PT. LOT NO. 20
4th QTR. TOWNSHIP
TWP. 9 RANGE 8
HOLMES COUNTY

115719

OHIO

SEPT. 1978

RECTD: October 5, 1978

AT: 3:58 O'CLOCK P.M.

RECORDED: Oct. 6, 1978


HOLMES CO. Plot VOL. 8 PG. 310

FEE: \$2.00

Richard Kremen RECORDER

Deed Vol. 203-Pg. 534

SCALE 1"=100'

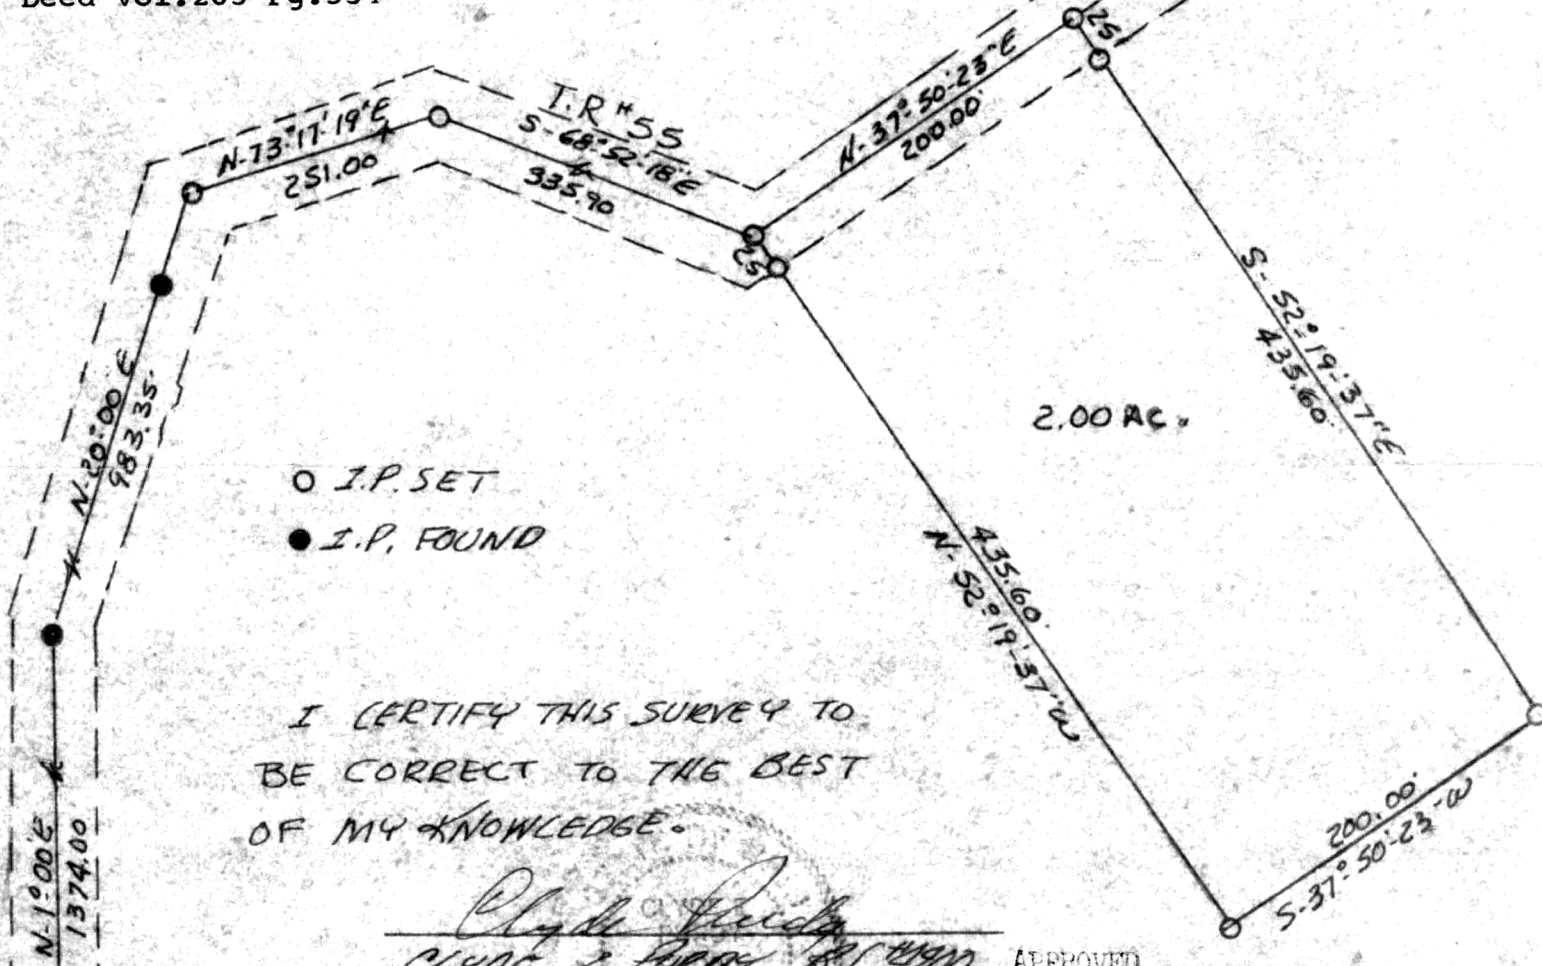

- I.P. SET
- I.P. FOUND

I CERTIFY THIS SURVEY TO
BE CORRECT TO THE BEST
OF MY KNOWLEDGE.

Clyde E. Furdy
CLYDE E. FURDY, AS 4100

APPROVED
BY

THE HOLMES COUNTY HEALTH DEPARTMENT
BY [Signature] G.W.S.

DATE 10-4-1978

S.W. COR.
LOT NO. 20
4th QTR.
MAP OFFICE COPY