
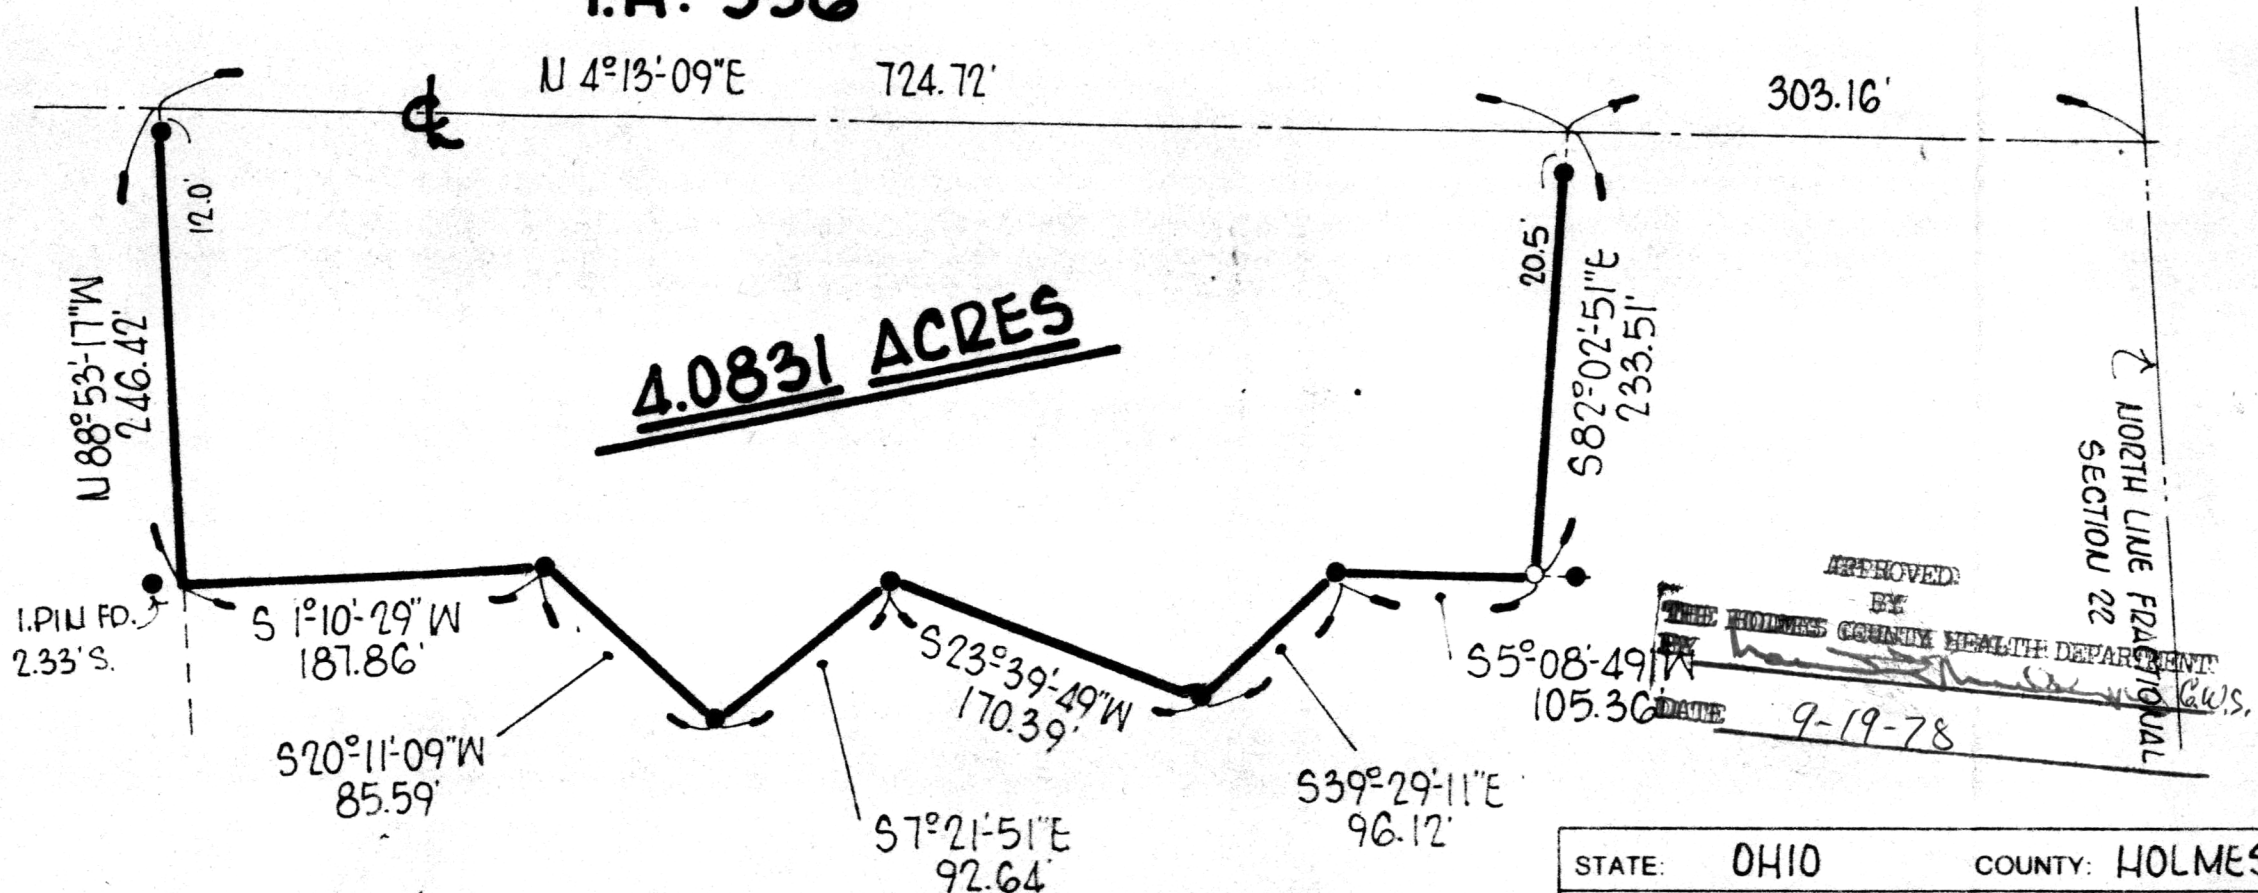


T.H. 356

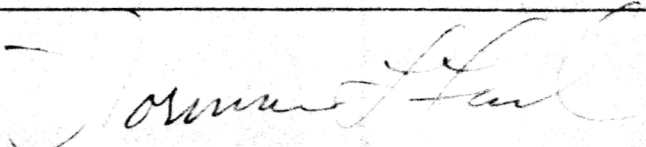

**4.0831 ACRES**

APPROVED BY  
 THE HOLMES COUNTY HEALTH DEPARTMENT  
 DATE 9-19-78

STATE: OHIO	COUNTY: HOLMES
TOWNSHIP: MOUROE	
TOT. T-PIN 2-14W	TRACT/SECTION: FRACTIONAL 22
OWNER: ROBERT & SALLY MILLER	
PROJECT: 78-375-2	DATE: AUGUST, 1978
 NORMAN L. FRANK, S-5686	



- IRON PIN FD.
  - IRON PIN SET
- SCALE: 1"=100'

115754

REC'D: October 10, 1978  
 AT 1:59 O'CLOCK PM  
 RECORDED: Oct. 11, 1978  
 HOLMES CO. Plat. VOL. 8 PG. 315  
 FEE: \$ 2.<sup>00</sup>  
 Richard Hansen JR. RECORDER

Rin put