


T.H. 356

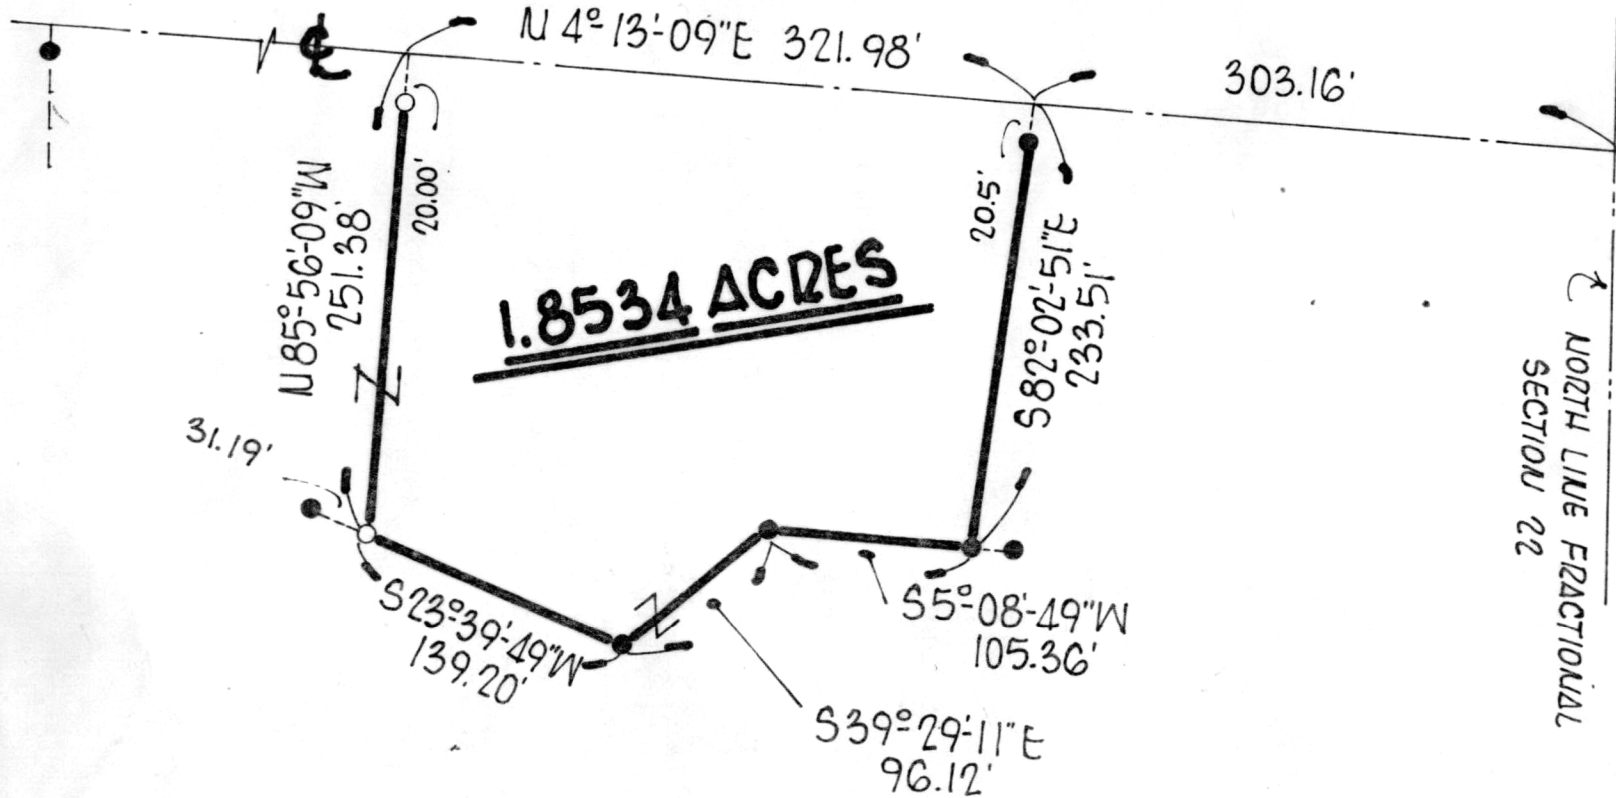

**1.8534 ACRES**

NORTH LINE FRACTIONAL SECTION 22



- IRON PIN FD.
- IRON PIN SET

SCALE: 1"=100'

**MAP OFFICE COPY**



115758

REC'D: Oct. 10, 1978

AT 2:23 O'CLOCK P.M.

RECORDED: Oct. 11, 1978

HOLMES CO. Plat VOL. 8 PG. 317


FEE: \$2<sup>00</sup>

Richard Green RECORDED

*Richard Green*  
APPROVED

BY THE HOLMES COUNTY HEALTH DEPARTMENT  
BY *W. S.* G.W.S.

DATE 9-19-78

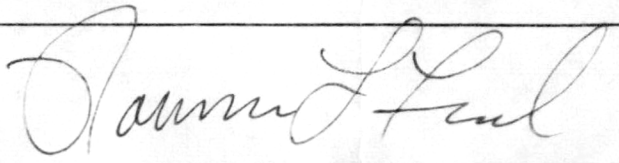STATE: OHIO	COUNTY: HOLMES
TOWNSHIP: MONROE	
LOT: T-17N R-14W	TRACT/SECTION: FRACTIONAL 22
OWNER: JOHN BAKER	
PROJECT: 78-375-3	DATE: AUGUST, 1978
 NORMAN L. FRANK, S-5686	