


Sept. 1978

WASHINGTON TOWNSHIP
S.E. QTR. SEC. 4
N.E. QTR. SEC. 9
TWP. 19 RANGE 15
HOLMES COUNTY
OHIO

Adkins

1" = 200'

○ I.P. SET
● I.P. FOUND

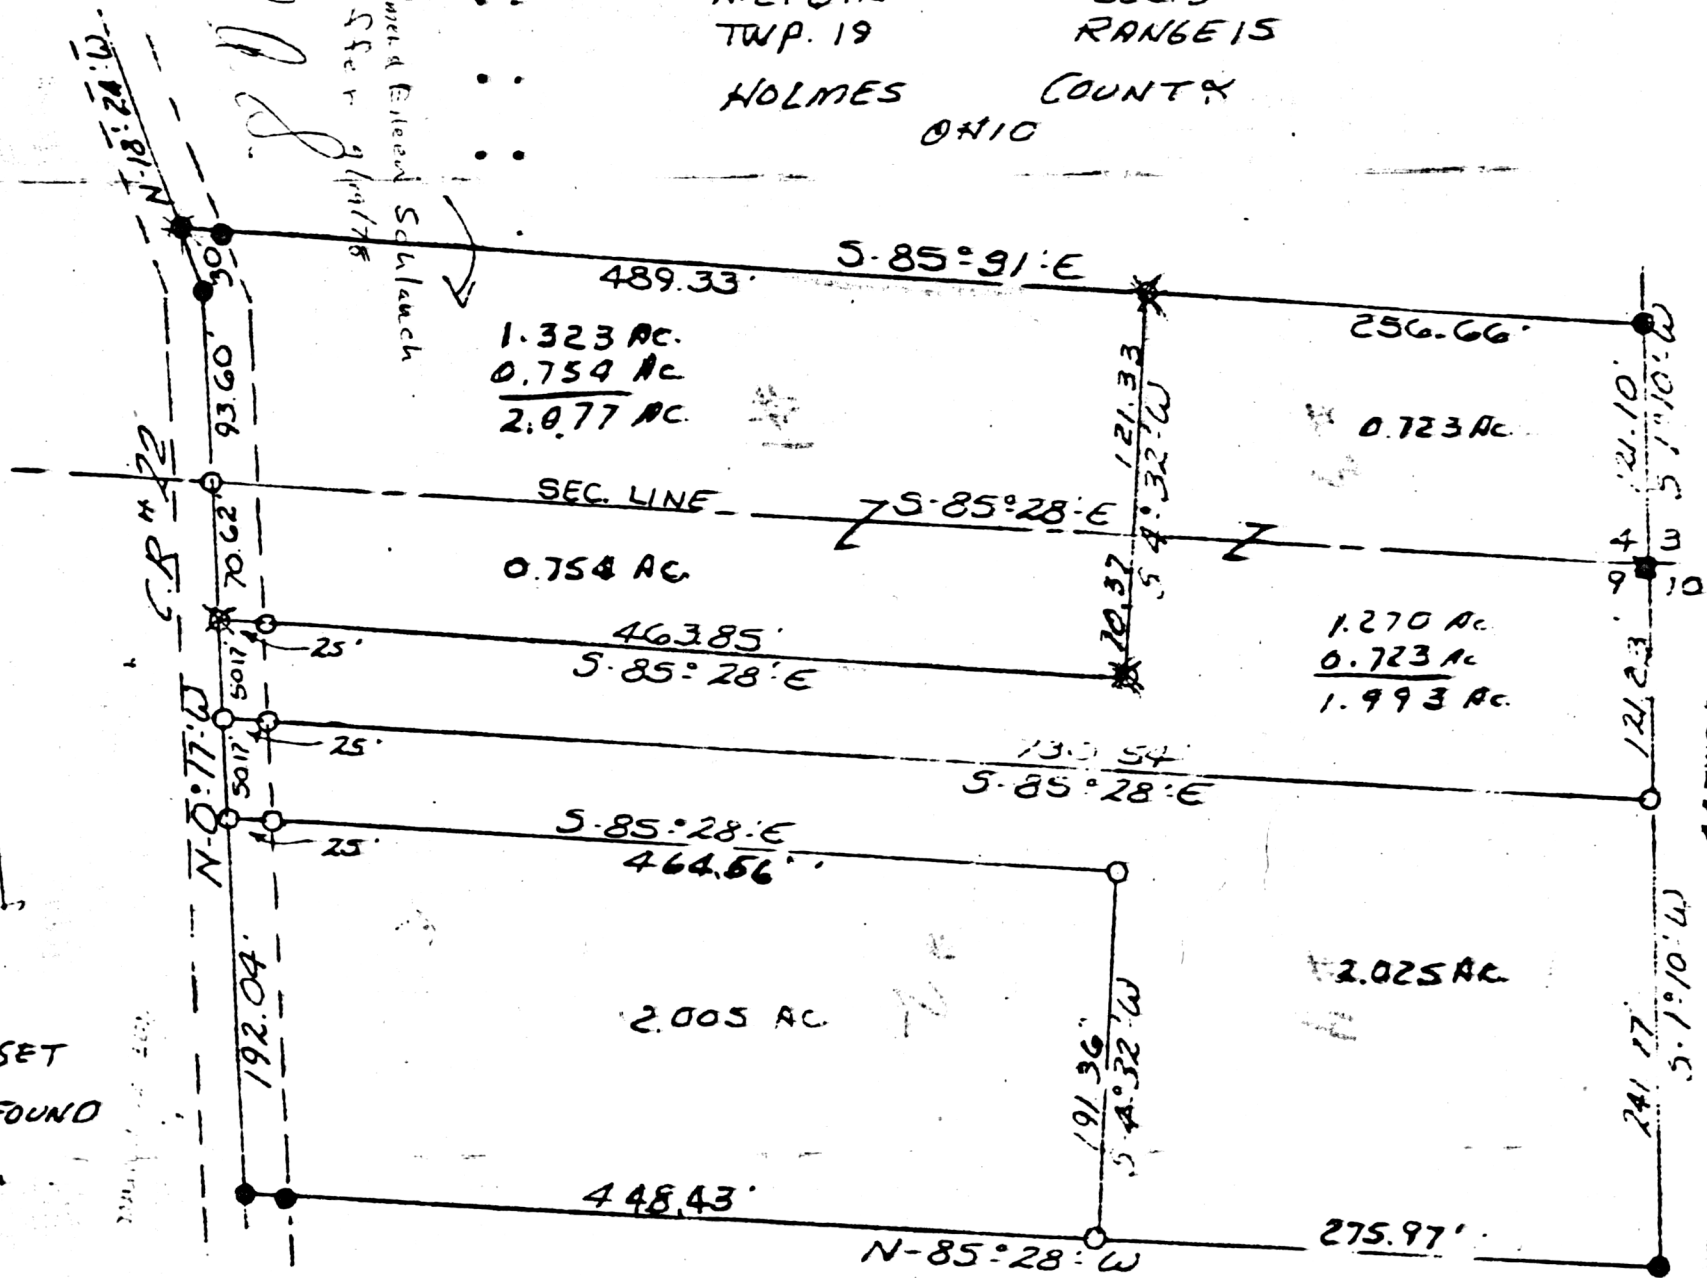

I CERTIFY THIS SURVEY TO BE CORRECT
TO THE BEST OF MY KNOWLEDGE.

Clyde Purdy
CLYDE PURDY R. 8 # 4900

rec'd. for record October 13th 1978 at 2:51 o'clock P.M.
Recorded Oct. 16 1978 in Plat Vol. 8 Pg. 320
Holmes County, Ohio Richard Shaver of Recorder. Fee: \$ 2.
Deed Vol. 203 - Pg. 600