


THE COSHOCTON LAND SURVEYING SERVICE

233 S. FOURTH ST.

COSHOCTON, OHIO 43812

BEING PART OF: LOT ~
 SEC. 9, N.E. 1/4 of S.E. 1/4
 QUAR. 1ST
 T8N, R8W
 TOWNSHIP KILLBOCK
 COUNTY HOLMES, OHIO, U.S.M.C.

SURVEY FOR: WOODROW WILSON
 LAND OF A.K. TAYLOR
 DATE: 7/78
 SCALE: 1" = 50'

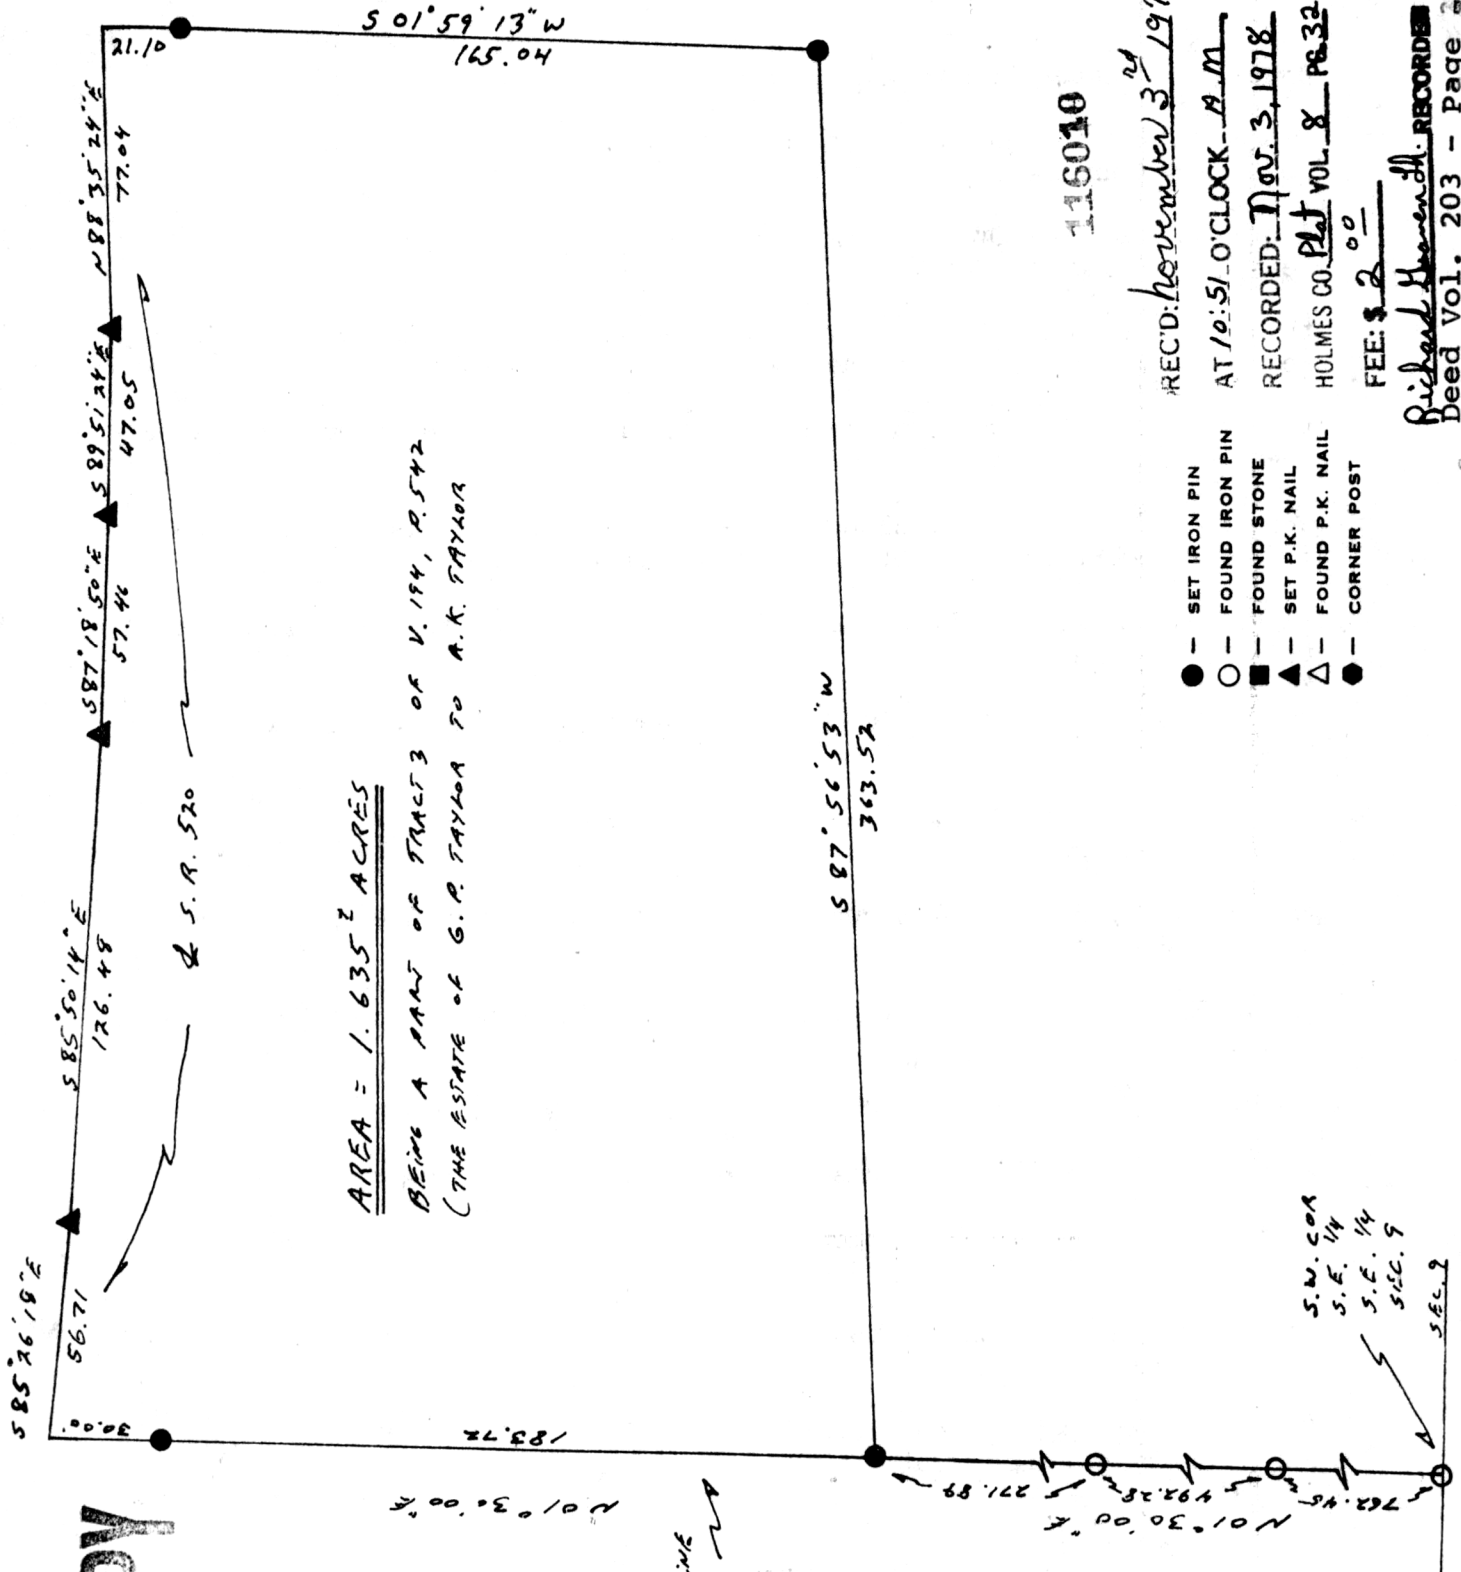

AREA = 1.635² ACRES
 BEING A PART OF TRACT 3 OF V. 194, P. 542
 (THE ESTATE OF G.P. TAYLOR TO A.K. TAYLOR)


116010
 REC'D: November 3rd 1978
 AT 10:51 O'CLOCK - A.M.
 RECORDED: Nov. 3, 1978
 HOLMES CO. Plat VOL. 8 - PG. 328
 FEE: \$ 2.00
 Richard Wilson
 Deed Vol. 203 - Page 995
 Roberta Lee Wilson

- - SET IRON PIN
- - FOUND IRON PIN
- - FOUND STONE
- ▲ - SET P.K. NAIL
- △ - FOUND P.K. NAIL
- - CORNER POST

MAP OFFICE COPY



I hereby certify the above plat to be correct to the best of my knowledge and belief.

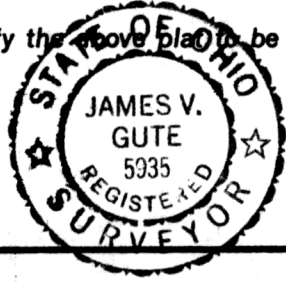

THE COSHOCTON LAND SURVEYING SERVICE

James V. Gute
 REGISTERED SURVEYOR 5535