

THE COSHOCTON LAND SURVEYING SERVICE

233 S. FOURTH ST.

COSHOCTON, OHIO 43812

BEING PART OF: LOT ~
 SEC. 8
 QUAR. 2nd
 T. 13N, R. 13W Congress Lands North of Old Seven Ranges
 TOWNSHIP Prairie
 COUNTY Holmes

SURVEY FOR: John Yoder
 (lands of Edna + Thomas Humrichouser)
 DATE: Nov. 1978
 SCALE: 1" = 100'

116111

REC'D: November 14th 1978

AT 3:57 O'CLOCK P.M.

RECORDED: Nov. 15, 1978


HOLMES CO. Plat VOL. 8 PG. 337

FEE: \$2.00

Richard Grace RECORDER

Paul Miller

& Twp. Rd 323

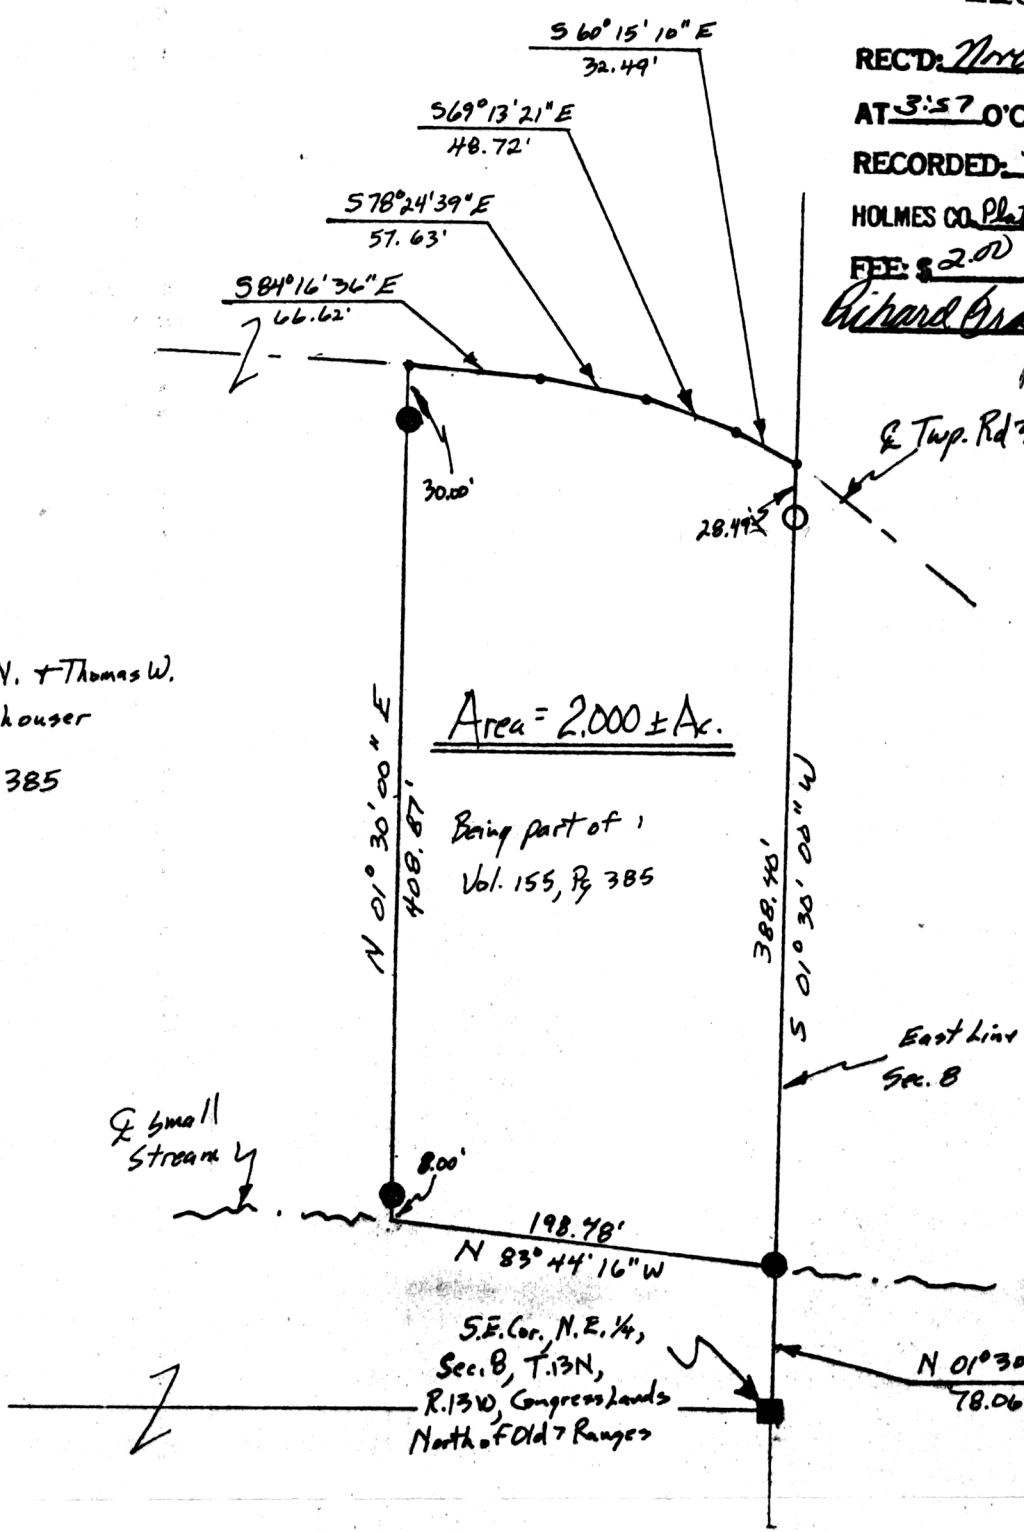

Edna N. + Thomas W.
 Humrichouser
 155/385

- - Stone Found
- - Iron Pin Found
- - Iron Pin Set



I hereby certify the above plat to be correct to the best of my knowledge and belief.

THE COSHOCTON LAND SURVEYING SERVICE

MAP OFFICE COPY

REGISTERED SURVEYOR 5935