


THE COSHOCTON LAND SURVEYING SERVICE

233 S. FOURTH ST.

COSHOCTON, OHIO 43812

BEING PART OF: LOT 2
 SEC. 15
 QUAR. 2nd
 T9N, R5W U.S.M.L.
 TOWNSHIP Berlin
 COUNTY Holmes

SURVEY FOR: *Ralph King (Berlin Mennonite Church)*
(hands of Ed Crilow)
 DATE: August 1978
 SCALE: 1" = 100'

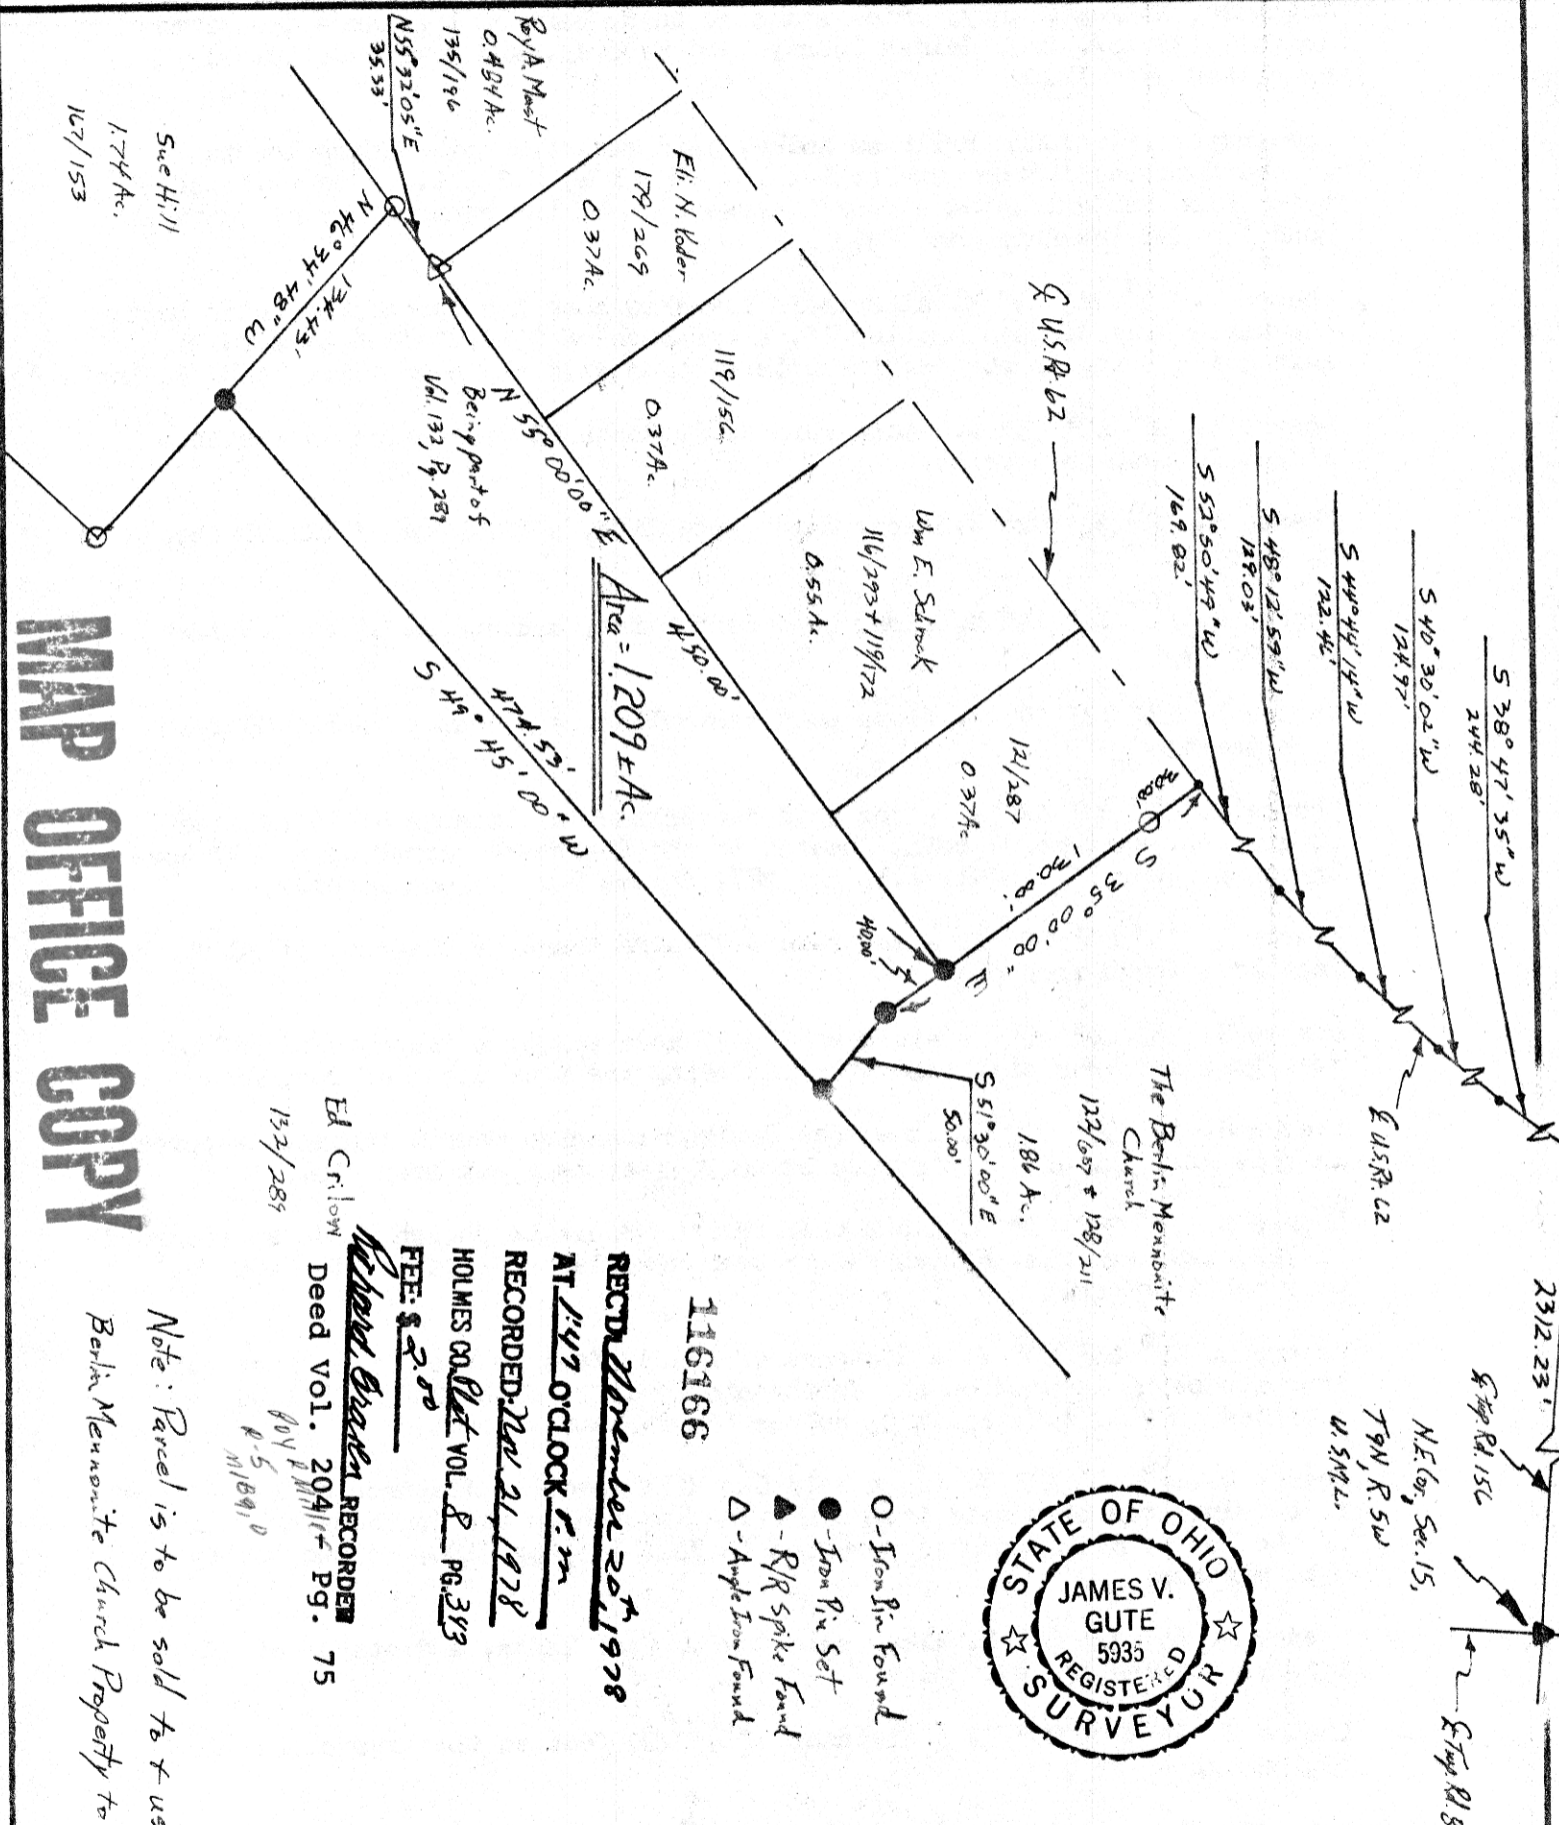

MAP OFFICE COPY

Ed Crilow
 132/289
 Deed Vol. 20411 + Pg. 75
 RECORDED: November 20th 1978
 AT 1147 O'CLOCK P.M.
 RECORDED: Nov 21 1978
 HOLMES CO. Plat Vol. 8 PG. 313
 FEE: \$ 2.00
 Richard Crilow, RECORDER

116166

- - Iron Pin Found
- - Iron Pin Set
- ▲ - R/R Spike Found
- △ - Angle Iron Found



Note: Parcel is to be sold to & used with
 Berlin Mennonite Church Property to the N.E.

I hereby certify the above plat to be correct to the best of my knowledge and belief.

THE COSHOCTON LAND SURVEYING SERVICE

REGISTERED SURVEYOR *[Signature]*