


WALNUT CREEK TOWNSHIP
 LOT NO. 2 1st. QTR.
 TWP. 9 RANGE 5
 HOLMES COUNTY
 OHIO

MAY, 1976

SURVEY FOR
 STANLEY YODER

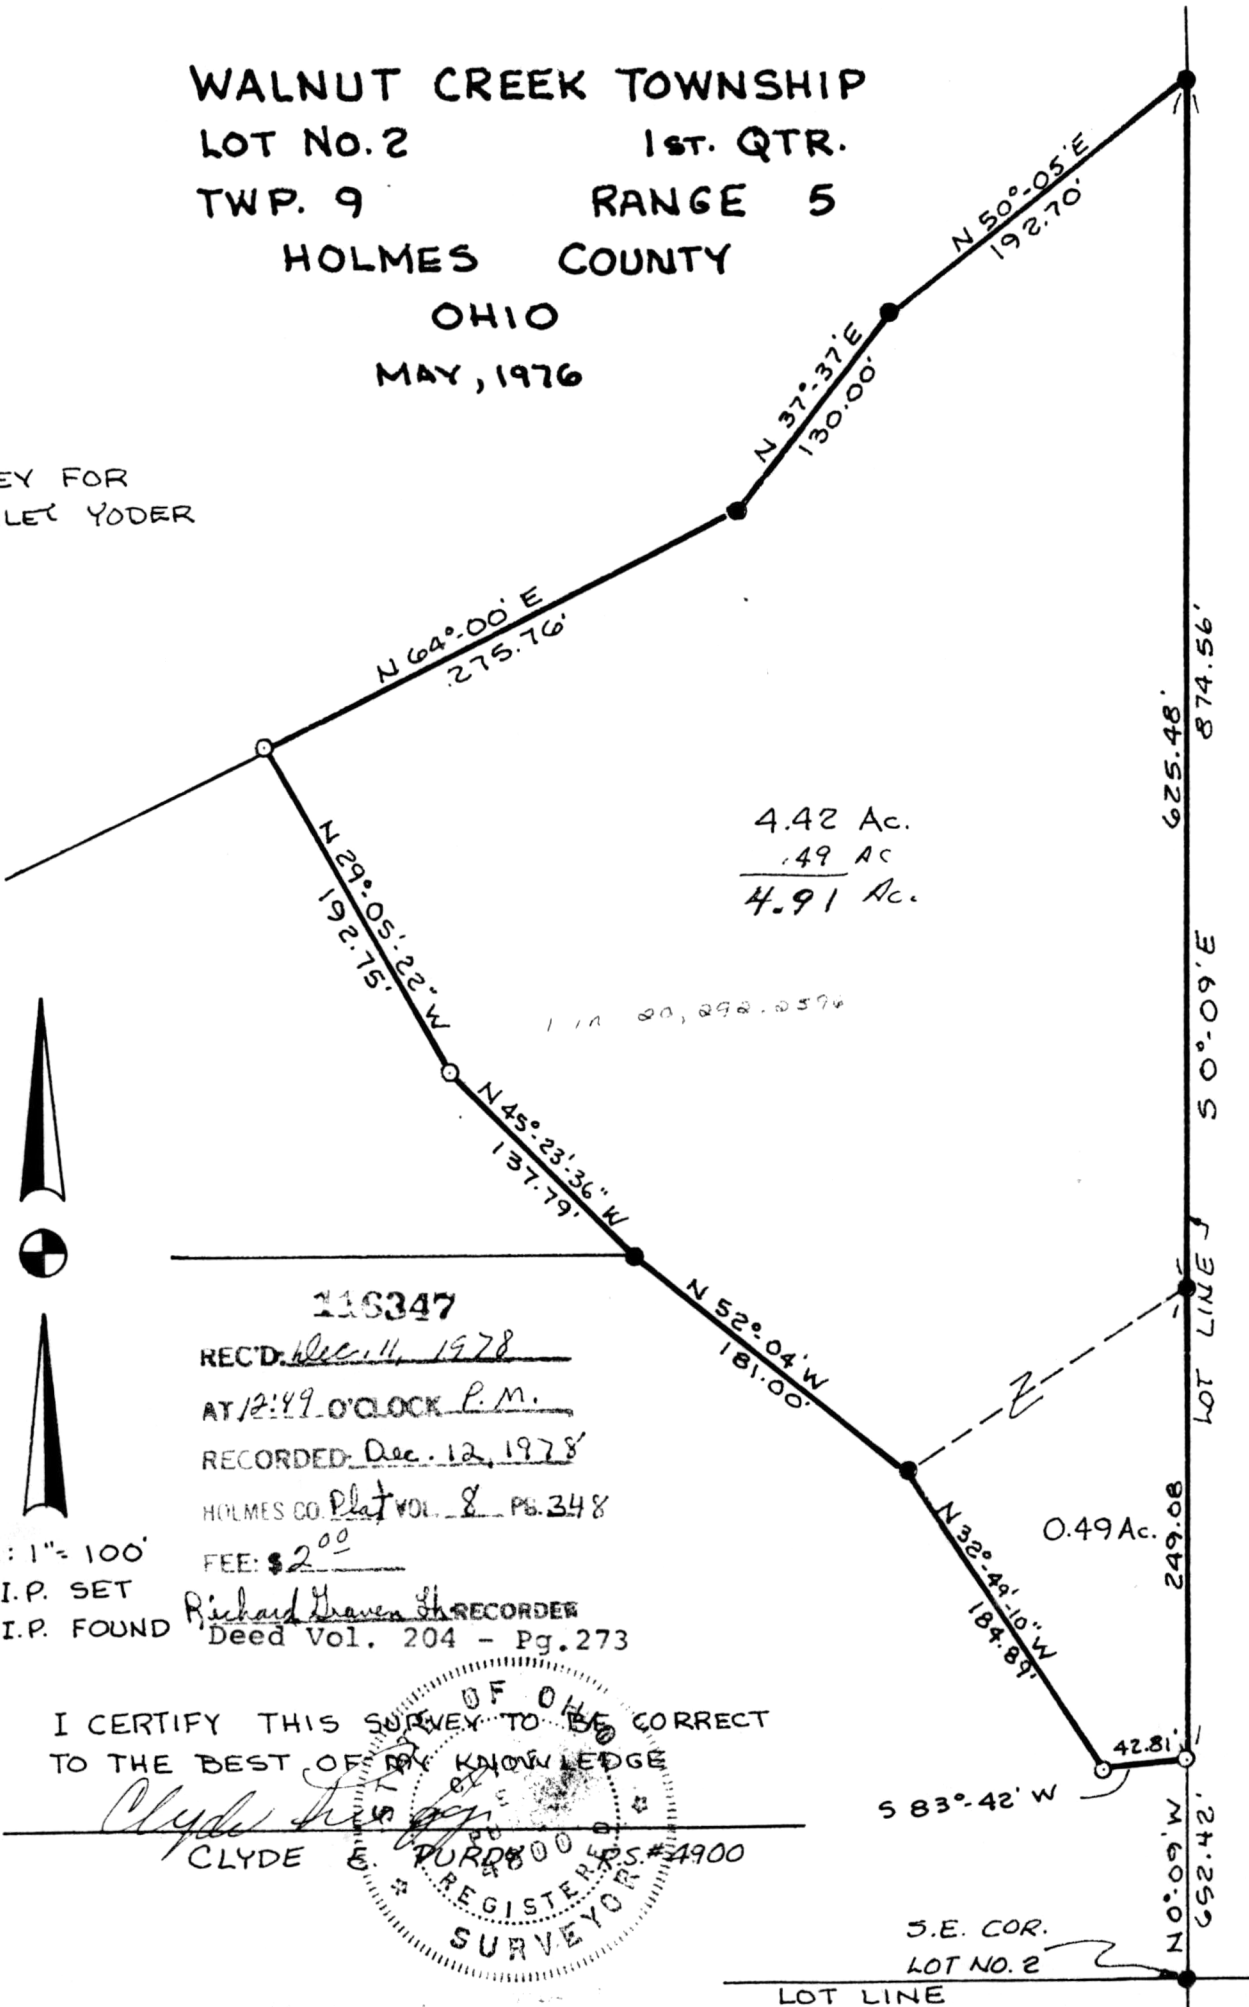

116347

REC'D: Dec. 11, 1978

AT 12:49 O'CLOCK P.M.

RECORDED: Dec. 12, 1978

HOLMES CO. Plat Vol. 8 Pg. 348

FEE: \$2⁰⁰

Richard Haven Sh. RECORDER
 Deed Vol. 204 - Pg. 273

SCALE: 1" = 100'

O I.P. SET

● I.P. FOUND

I CERTIFY THIS SURVEY TO BE CORRECT
 TO THE BEST OF MY KNOWLEDGE

Clyde E. Purdum
 CLYDE E. PURDUM
 REGISTERED SURVEYOR #1900



S.E. COR.
 LOT NO. 2
 LOT LINE