

# MAP OFFICE COPY


RECD. November 21, 1978  
 AT 2:31 O'CLOCK P.M.  
 RECORDED - Dec. 22, 1978  
 HOLMES CO. VOL. 8 PG. 352  
 FEE: \$2.00  
 RECORDED  
 Deed Vol. 204 - Pg. 380

116451

7.385 AC.

KILLBUCK TOWNSHIP  
 N.E. QTR. SEC. 4  
 TWP. 8 RANGE 7  
 HOLMES COUNTY  
 OHIO

NOV 1978

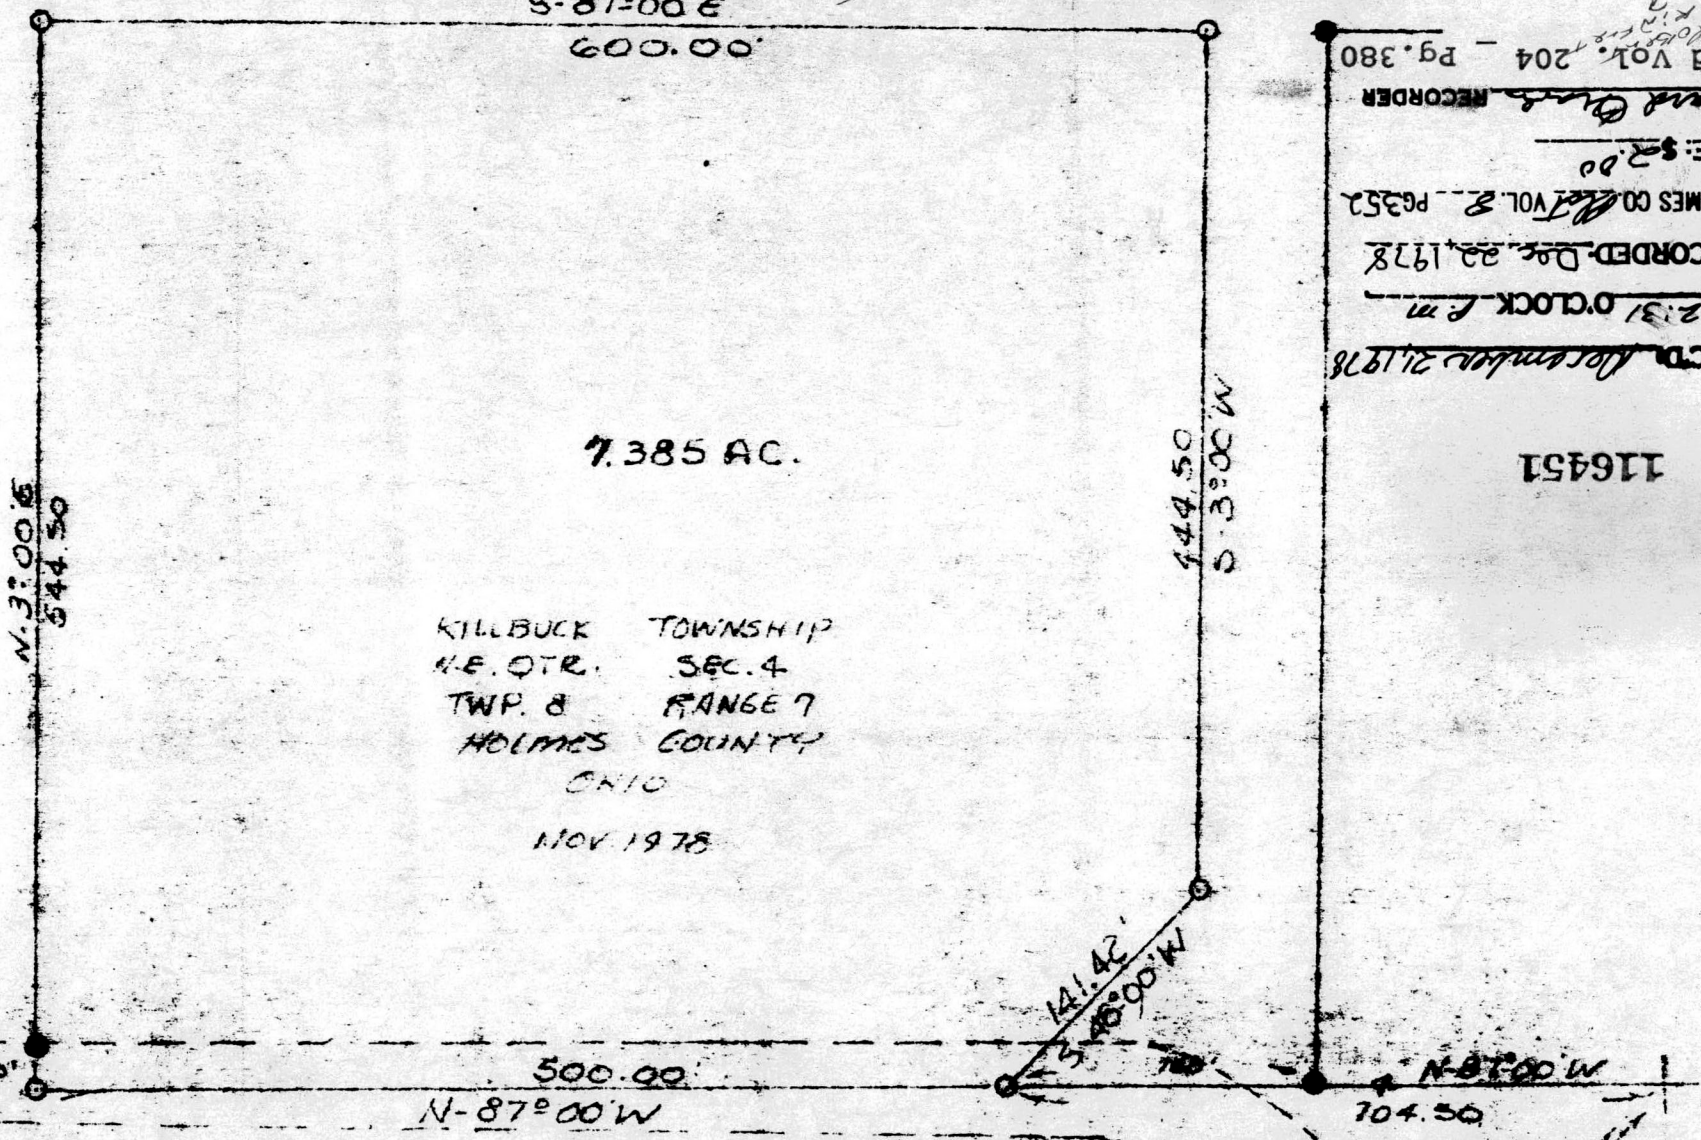

SCALE 1"=100'  
 O.I.P. SET  
 I.P. FOUND

I CERTIFY THIS SURVEY TO BE CORRECT  
 TO THE BEST OF MY KNOWLEDGE

*Cliff Lundy*  
 Surveyor

S.E. COR. N.E. QTR  
 SEC. 4

T.R. 297