


THE COSHOCTON LAND SURVEYING SERVICE

233 S. FOURTH ST.

COSHOCTON, OHIO 43812

BEING PART OF: LOT 30
 SEC. 2
 QUAR. 3rd
 T. 9 N., R. 8 W. U.S.M.L.
 TOWNSHIP Monroe
 COUNTY Holmes

SURVEY FOR: Terry Logdson + Darrell Skeen
 (Lands of M. Ann Hall)
 DATE: December 1978
 SCALE: 1" = 200'

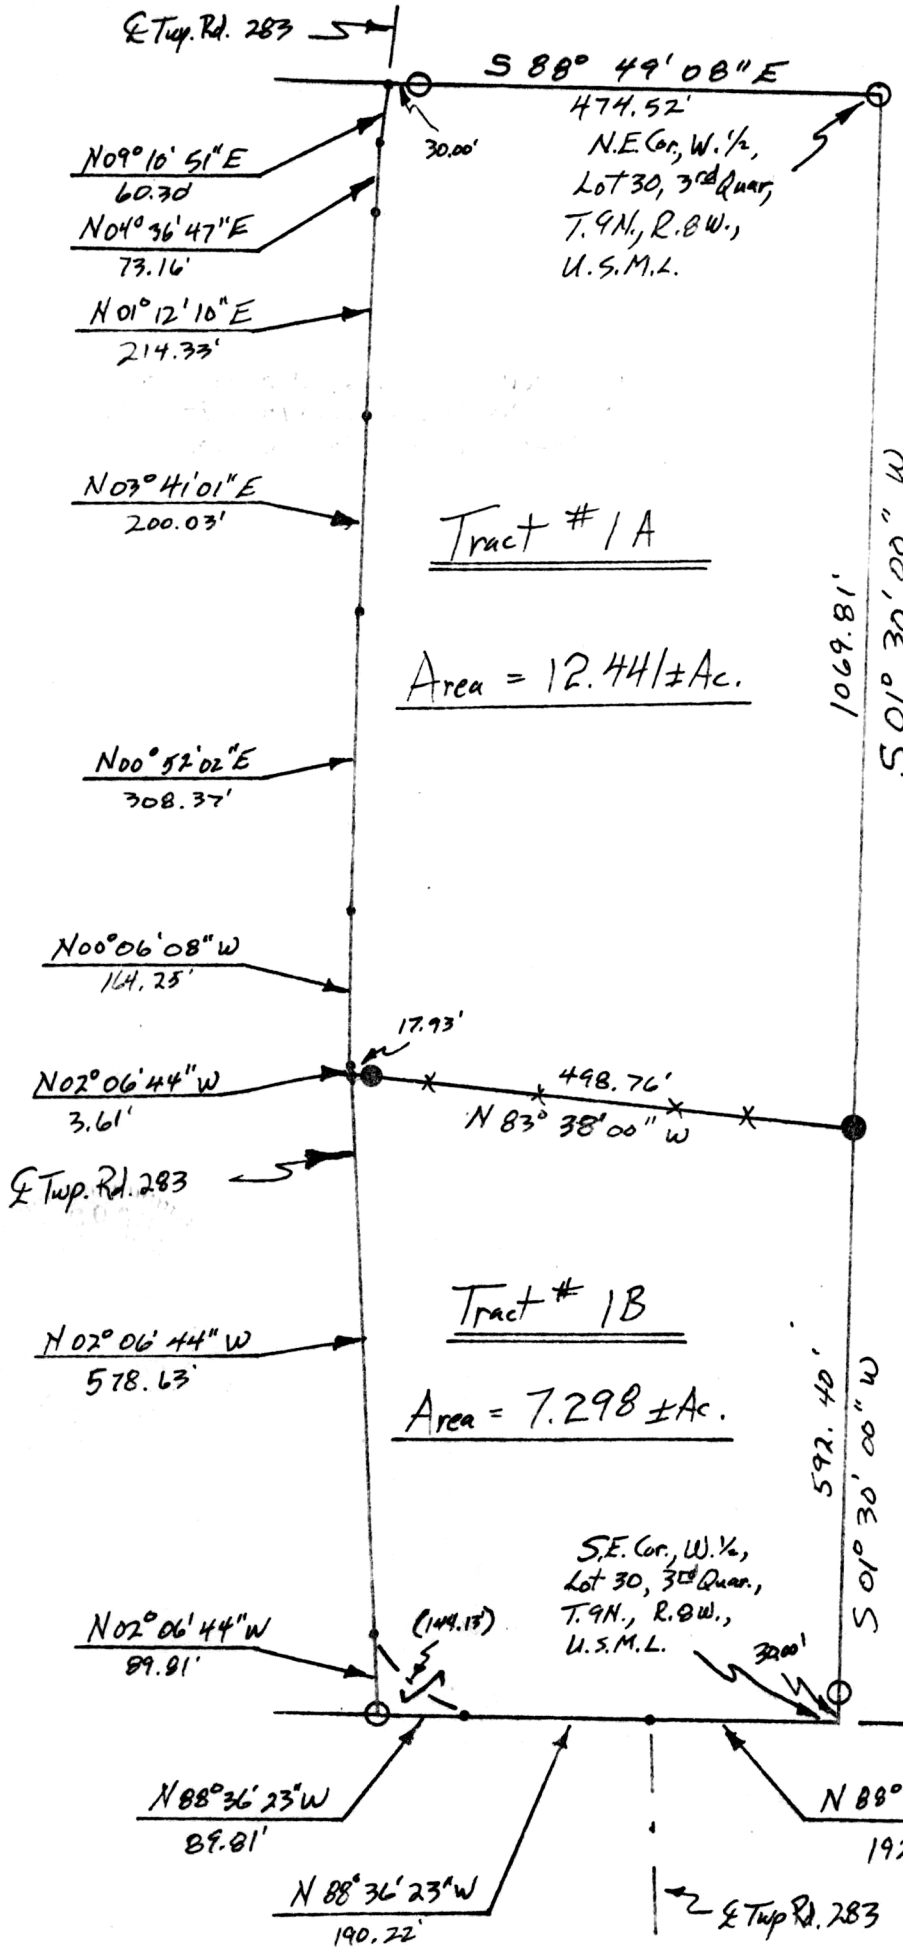

116466
 REC'D: December 22, 1978
 AT 4:15 O'CLOCK P.M.
 RECORDED: Dec. 26, 1978
 HOLMES CO Plat. VOL. 8 PG. 354
 FEE: \$2.⁰⁰
 Richard Stearns RECORDER
 Deed Vol. 204 - Pg. 396

○ - Iron Pin Found
 ● - Iron Pin Set



Note: Tracts #1A + #1B being part of Vol. 181, Pg. 39. (Edward Hall to M. Ann Hall) (Cpt.)

I hereby certify the above plat to be correct to the best of my knowledge and belief.

APPROVED BY TAX MAP OFFICE

THE COSHOCTON LAND SURVEYING SERVICE

MAP OFFICE COPY



REGISTERED SURVEYOR 5935

Date 12-15-78