
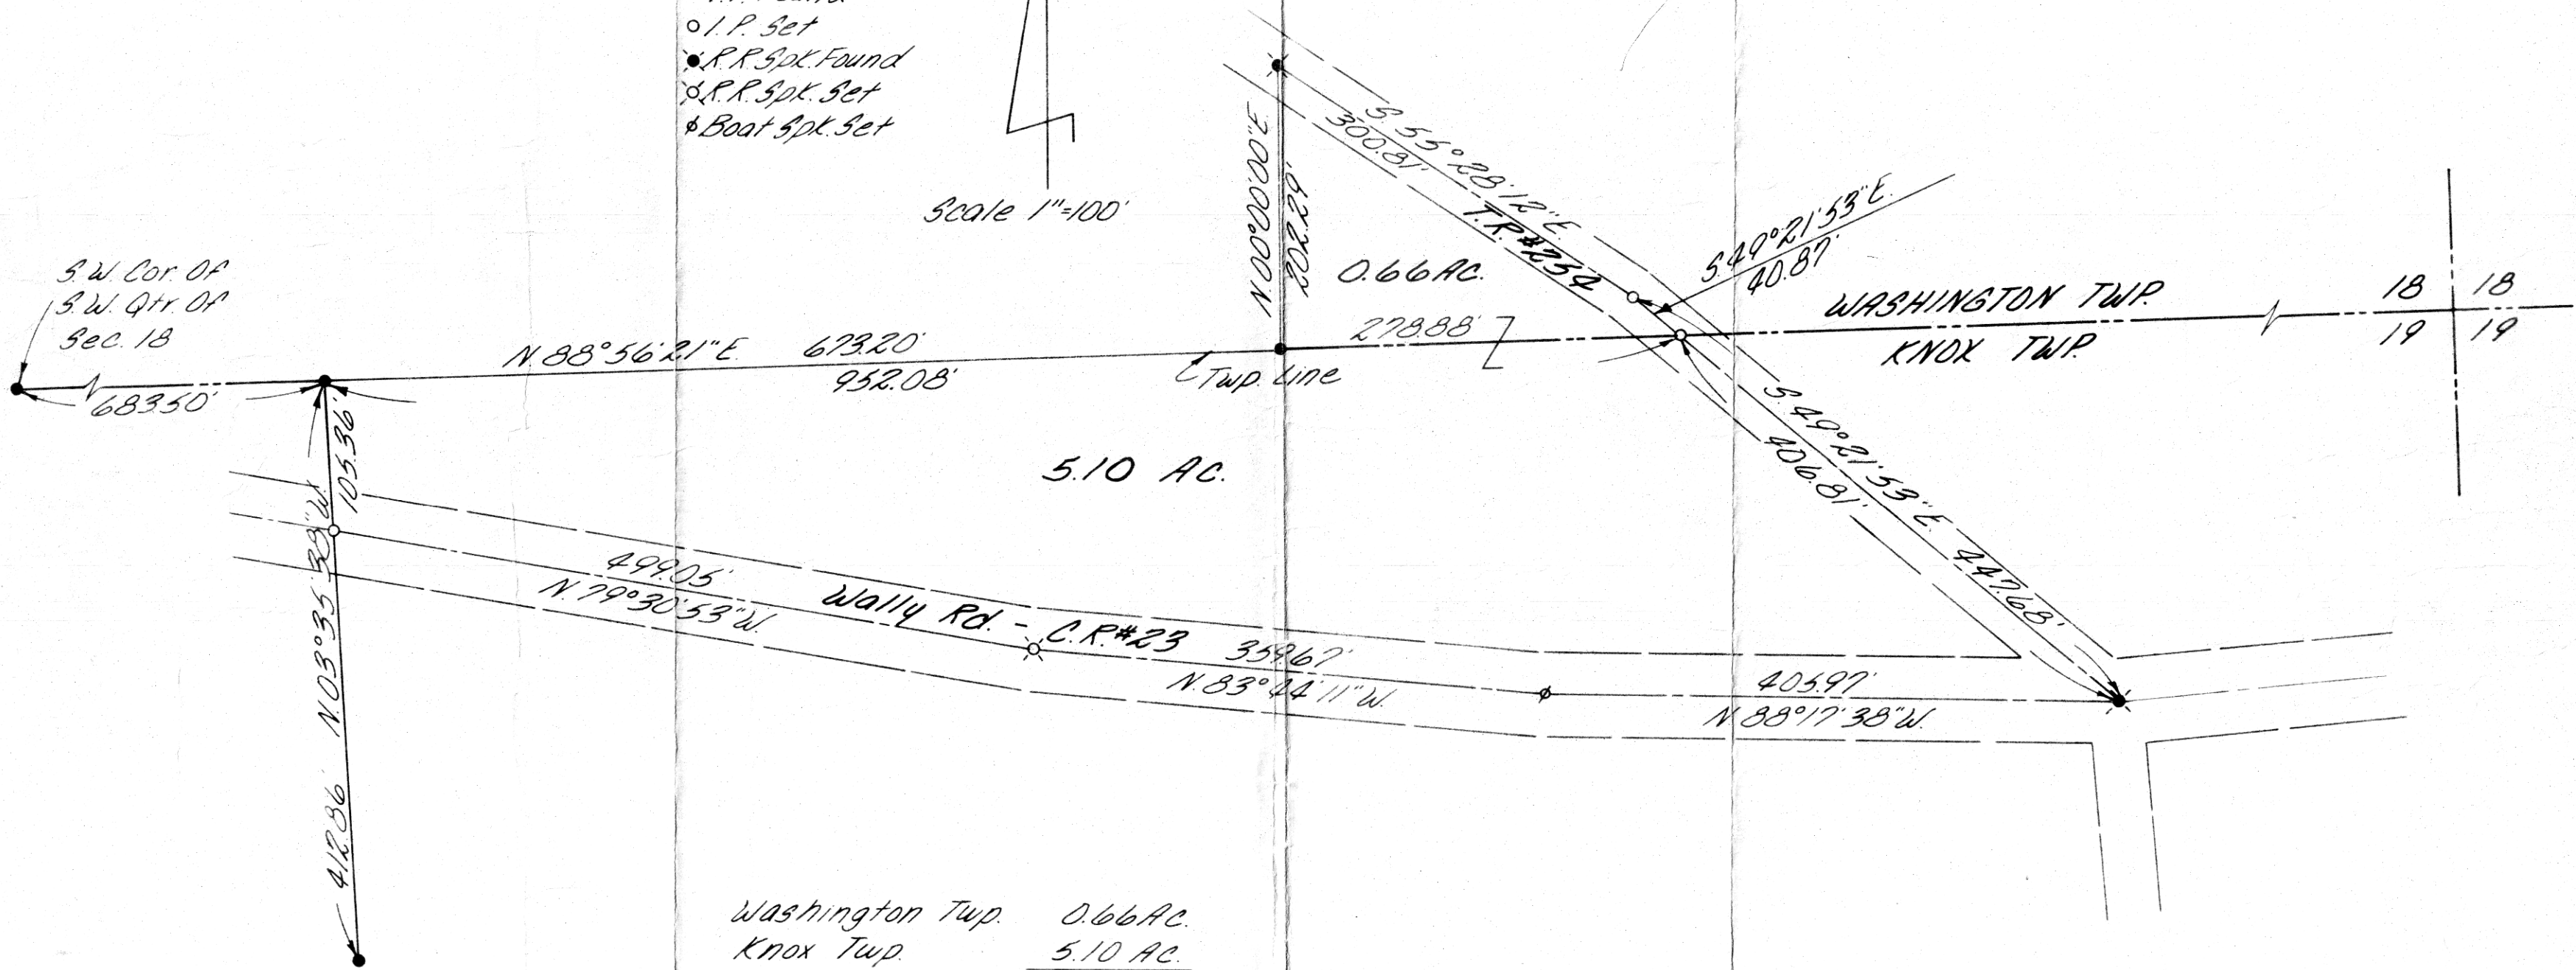


SURVEY AND PLAT MADE FOR PHILLIP BOREMAN

WASHINGTON TOWNSHIP AND KNOX TOWNSHIP
S.W. QTR. SEC. 18 N.W. QTR. SEC. 19
T-19 R-15 T-19 R-15
HOLMES COUNTY, OHIO

LEGEND

- I.P. Found
- I.P. Set
- R.R. Spt. Found
- ⊗ R.R. Spt. Set
- ⊕ Boat Spt. Set

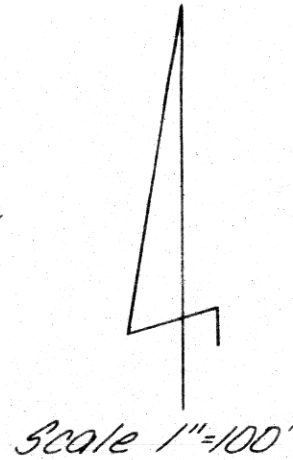

Washington Twp.	0.66 AC.
Knox Twp.	5.10 AC.
	5.76 AC. TOTAL

116489

REC'D. December 27, 1978

AT 3:29 O'CLOCK P.M.

RECORDED Dec. 28, 1978

HOLMES CO. Plat VOL. 8 - PG. 357

FEE: \$ 4.62

Richard J. McDAID, RECORDER
12 1/2 x 18 1/2 x 2

Deed Vol. 204 JANUARY 1978 Pg. 413

I CERTIFY THIS SURVEY AND PLAT TO BE CORRECT TO THE BEST OF MY KNOWLEDGE.

Richard J. McDAID
RICHARD J. McDAID R.S. 5009

SW-1864
SHAFFER, JOHNSTON,
LICHTENWALTER & ASSOCIATES INC.
WOOSTER OHIO

MAP OFFICE COPY