
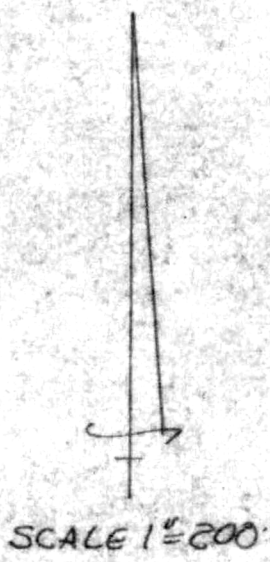


BALTCREEK TOWNSHIP
 N.E. QTR. SEC. 35
 TWP. 15 RANGE 12
 HOLMES COUNTY
 OHIO
 SEPT. 1978

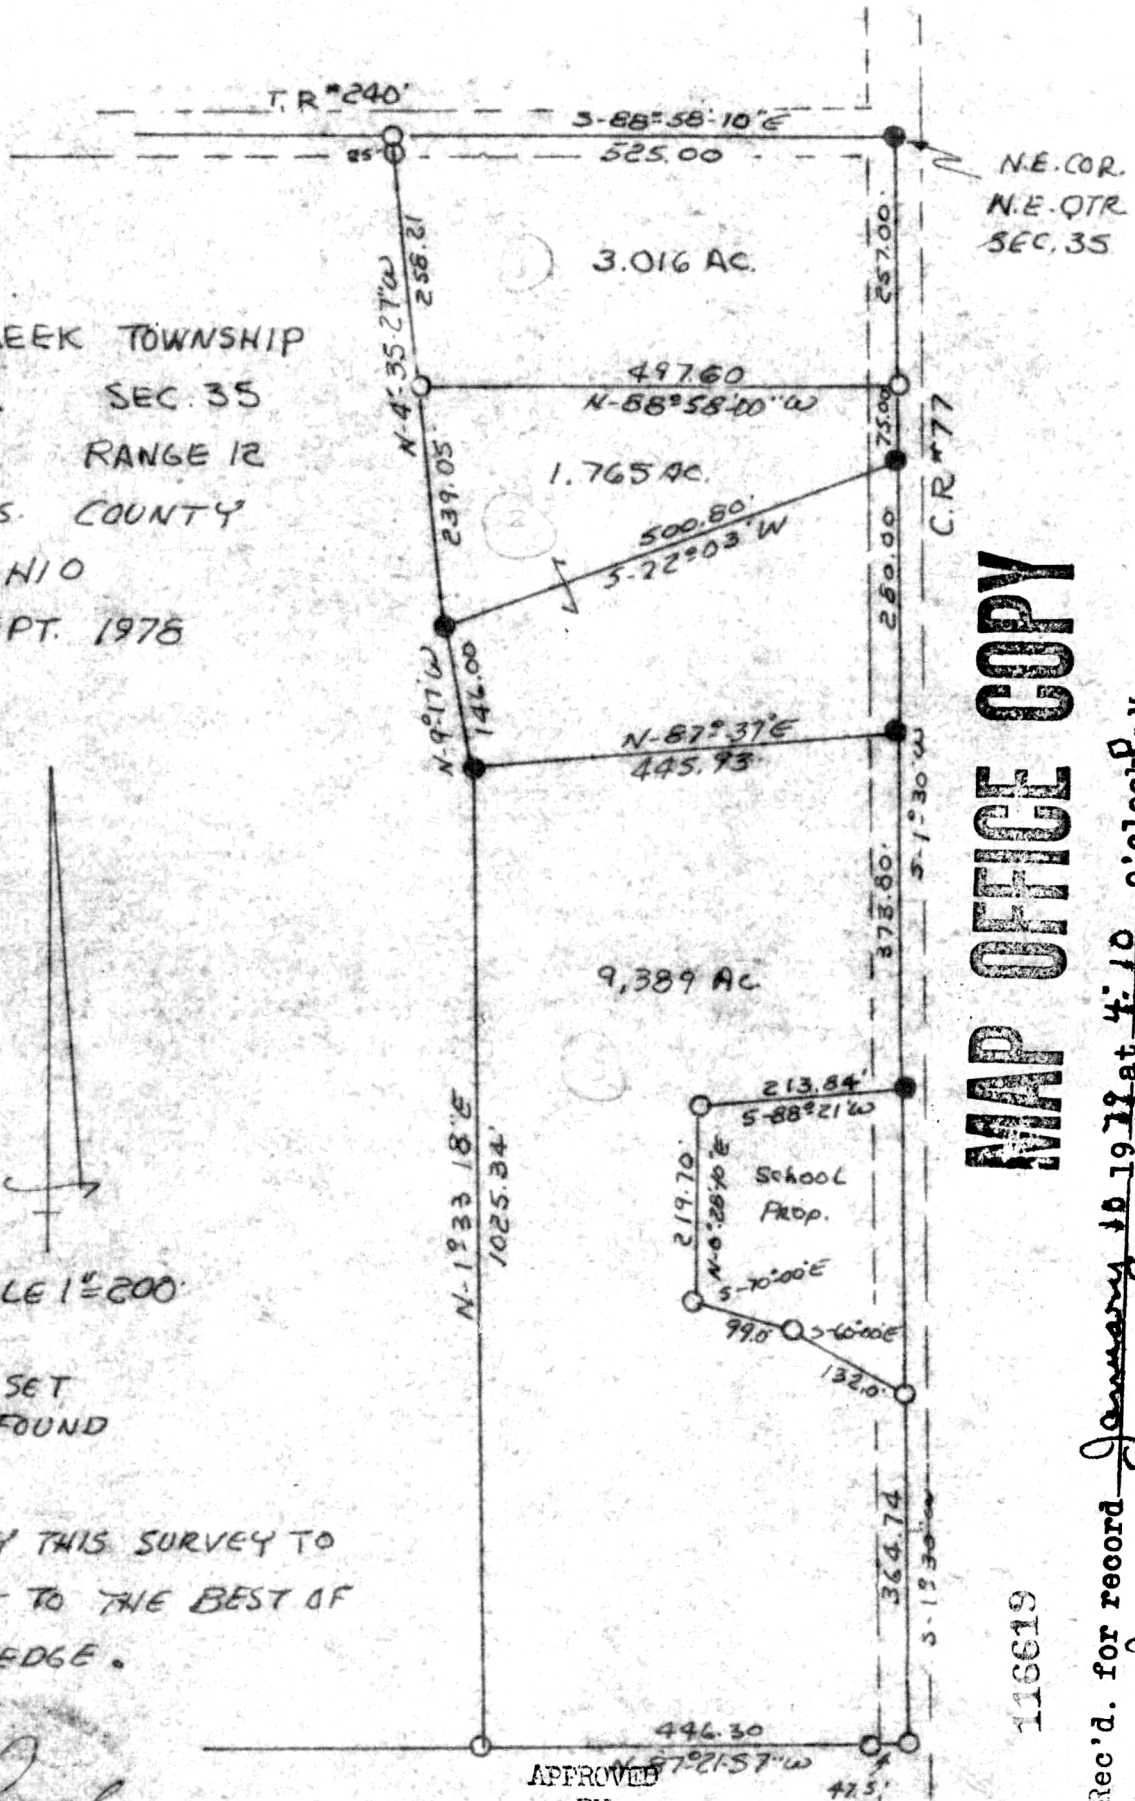

○ I.P. SET
 ● I.P. FOUND

I CERTIFY THIS SURVEY TO
 BE CORRECT TO THE BEST OF
 MY KNOWLEDGE.

Clyde Purdy
 CLYDE E. PURDY IRS #4900

APPROVED BY
 THE HOLMES COUNTY HEALTH DEPARTMENT
 BY *[Signature]*
 DATE 1-10-78

MAP OFFICE COPY

116619

Rec'd. for record January 10 1978 at 4:10 o'clock P.M.
 Recorded Jan. 11, 1978 in Plat Vol. 8 Pg. 365
 Holmes County, Ohio Richard Brown Recorder. Fee: \$2.00
 Deed Vol. 204 - Pages 570-571 - 572