



Part of Lot 3
 3rd. Qtr. Twp. 10 Rng. 6
 U.S. Military Lands
 SALT CREEK TOWNSHIP
 HOLMES COUNTY, OHIO

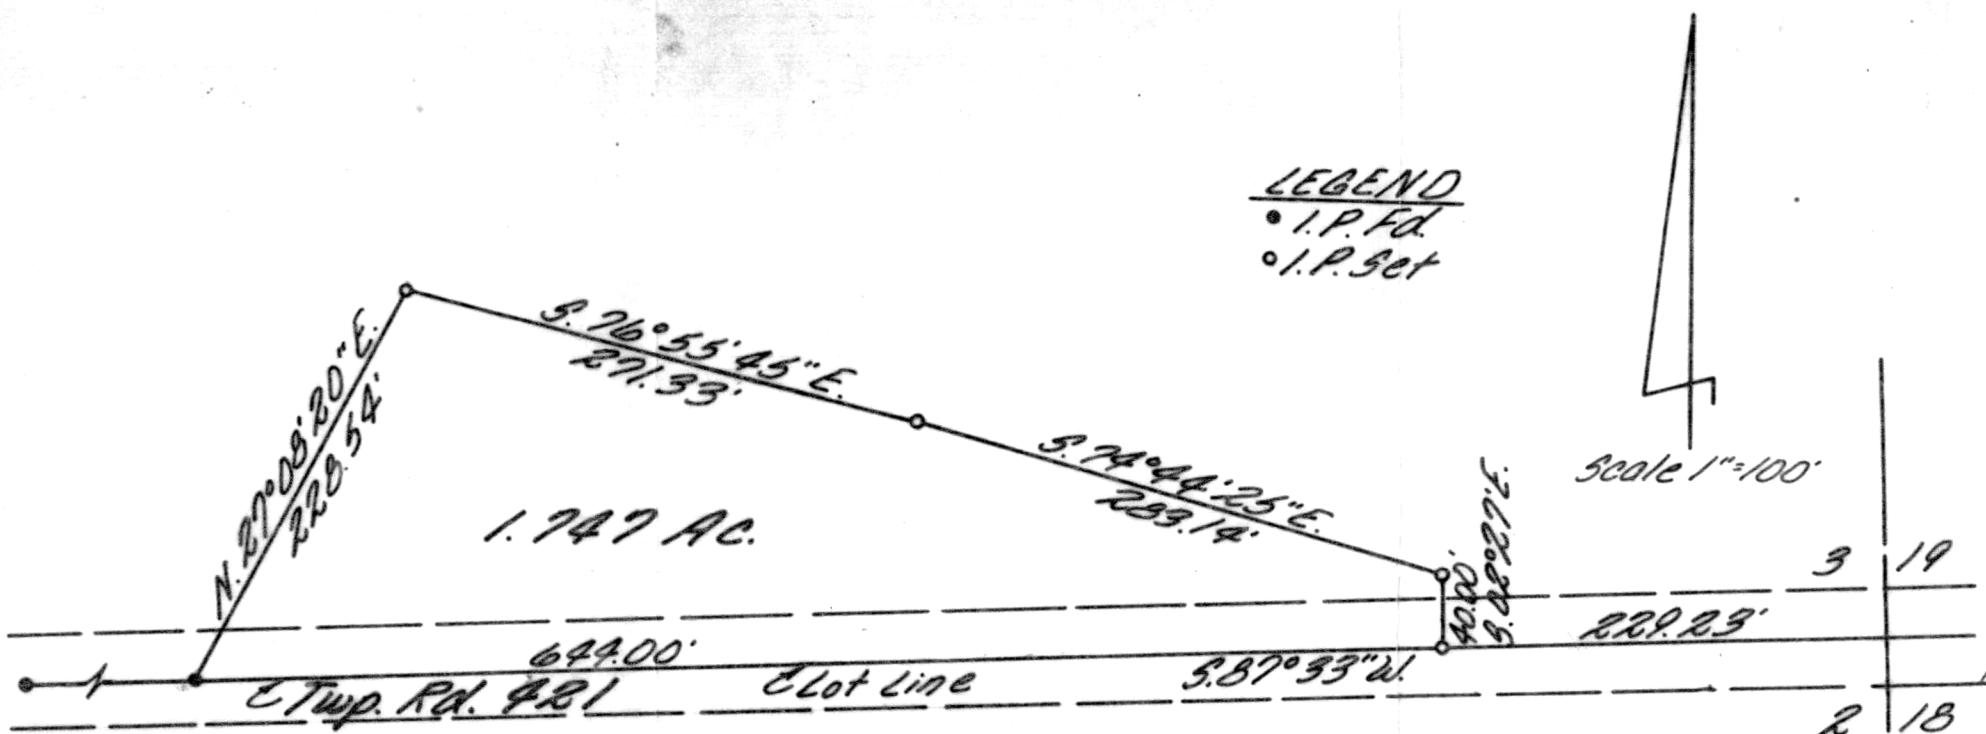

LEGEND

- I.P. Pd.
- I.P. Set

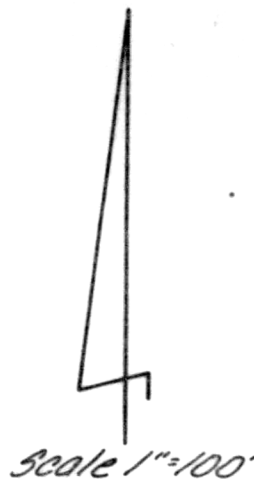

1.747 AC.

3 19
 2 18

APPROVED
 BY
 THE HOLMES COUNTY HEALTH DEPARTMENT
 BY *[Signature]*
 DATE 1-4-78

RECD *January 22 1978*
 AT 12:35 O'CLOCK P.M.
 RECORDED *Jan. 22 1978*
 HOLMES CO. REC. VOL. 8 PG. 32
 FEE: \$2.00
 Richard Bruce RECORDER
 Deed Vol. 204-Pg. 624

116671

I Certify This Survey & Plot To Be Correct To
 The Best Of My Knowledge.

6-9-78

Ronald G. Rudolph
 Ronald G. Rudolph R.S. 6449
 1175 Sunset Drive
 Wooster, Ohio 44691

MAP OFFICE COPY