

THE COSHOCTON LAND SURVEYING SERVICE


233 S. FOURTH ST.

COSHOCTON, OHIO 43812

BEING PART OF: LOT 39  
 SEC. 2  
 QUAR. 359  
 T9N, R5W U.S.M.L.  
 TOWNSHIP Berlin  
 COUNTY Holmes

SURVEY FOR: Levi Beachy  
 (Lands of Eli Sketler)  
 DATE: October 1978  
 SCALE: 1" = 100'

MAP OFFICE COPY

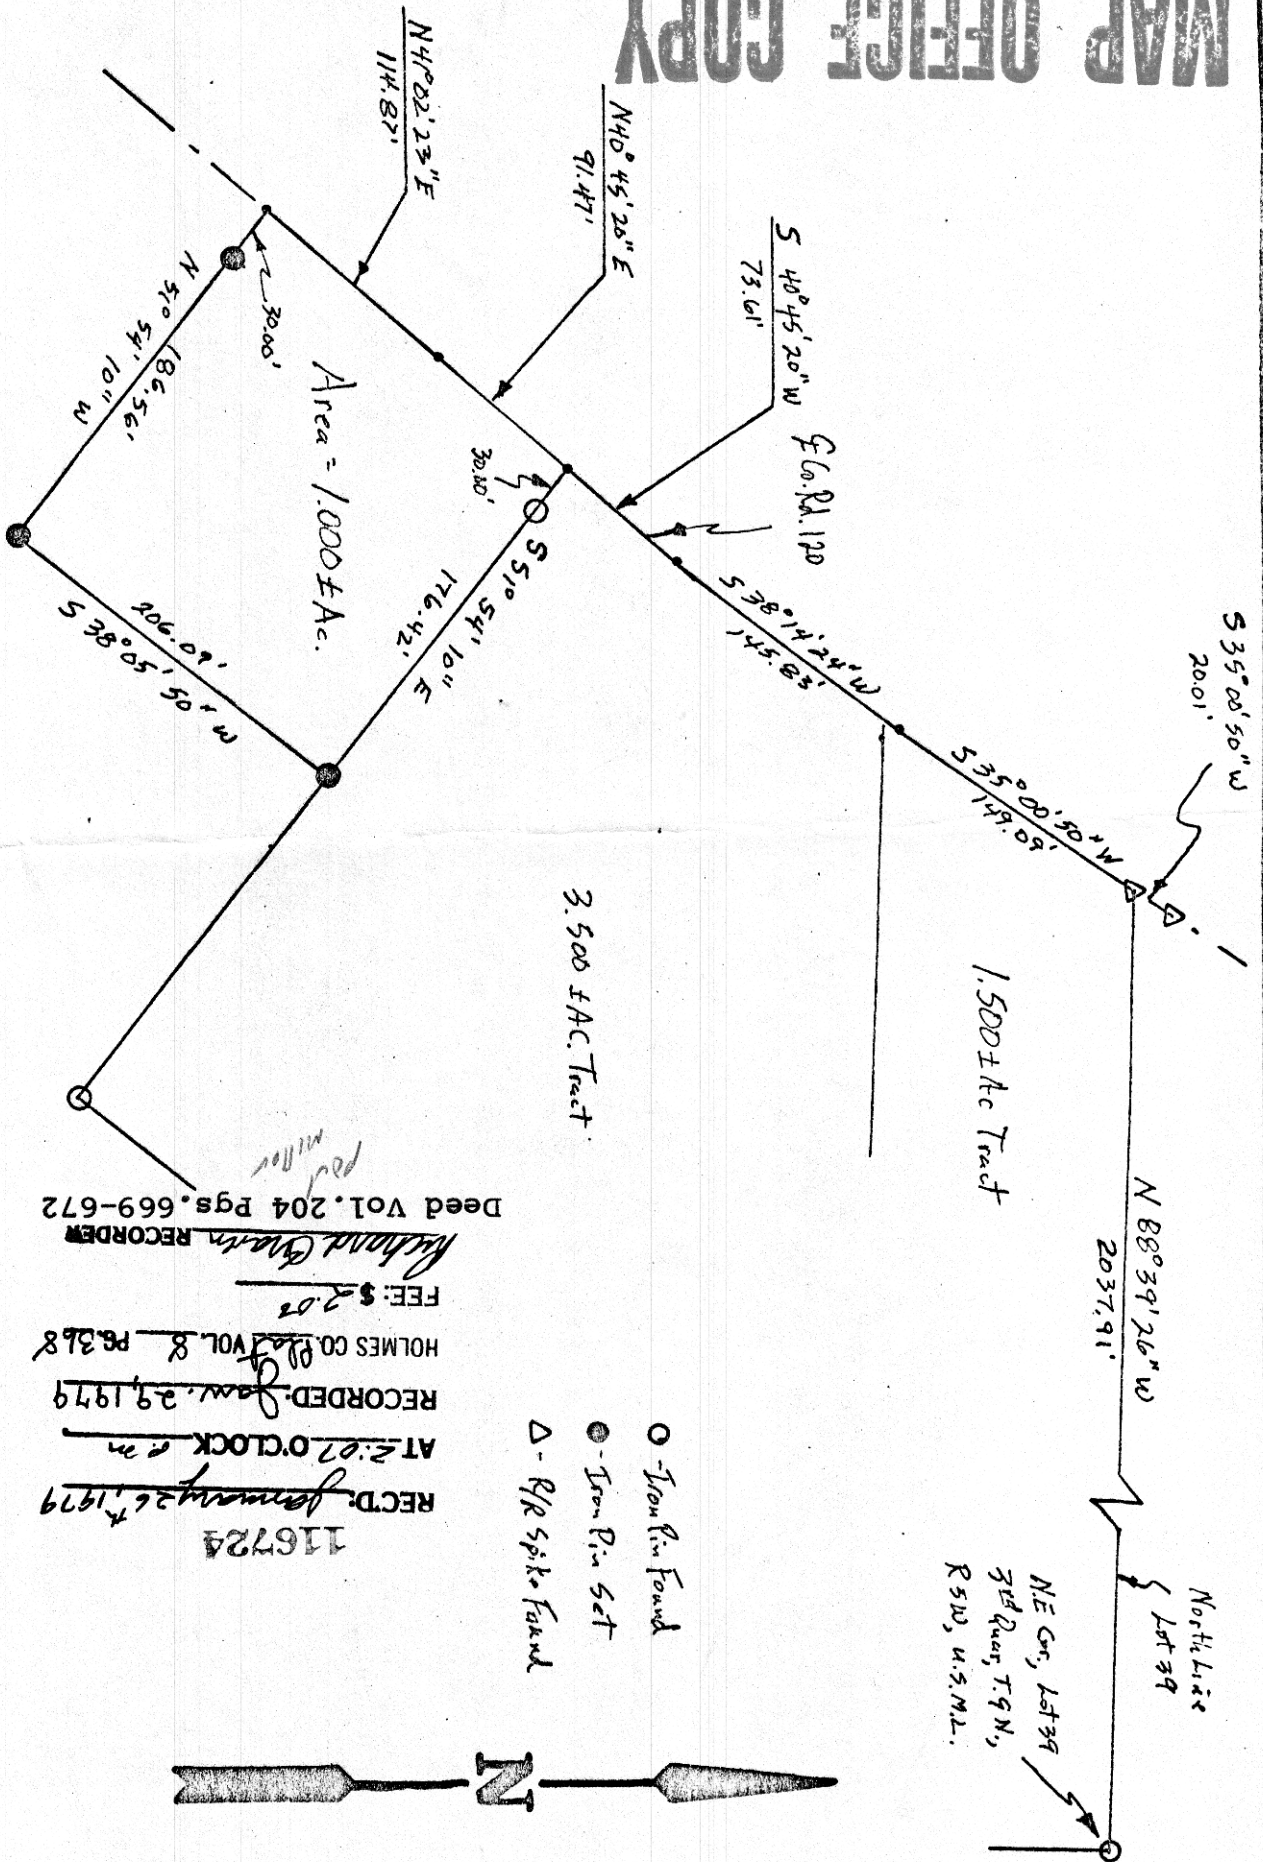

Being all of Vol 200, Pg 636  
 (Levi V. Beachy to Eli I. Sketler)  
 plus part of: Vol 192, Pg 553  
 (Albert Hershberger to Eli Sketler)


116724  
 RECD: January 26, 1979  
 AT 2:07 O'CLOCK P.M.  
 RECORDED: Jan. 29, 1979  
 HOLMES CO. VOL. 8 PG. 328  
 FEE: \$ 7.02  
 Richard Martin RECORDER  
 Deed Vol. 204 Pgs. 669-672

Eli I. Sketler  
 192/553

- Iron Pin Found
- Iron Pin Set
- △ R/R Spike Found

North Line  
 Lot 39  
 NE Cor, Lot 39  
 3rd Quar, T9N,  
 R5W, U.S.M.L.

I hereby certify the above plat to be correct to the best of my knowledge and belief.

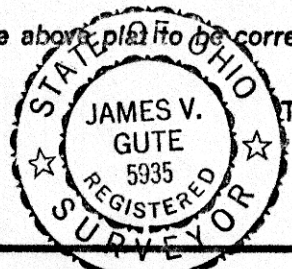

THE COSHOCTON LAND SURVEYING SERVICE

*James V. Gute*  
 REGISTERED SURVEYOR