


THE COSHOCTON LAND SURVEYING SERVICE

233 S. FOURTH ST.

COSHOCTON, OHIO 43812

BEING PART OF: LOT \sim
 SEC. 8
 QUAR. 2nd
 T13N, R13W Congress Lands North of OH7 Ranges
 TOWNSHIP Prairiee
 COUNTY Holmes

SURVEY FOR: Tom Gindlesburger
 (Lands of Eugene Giddings)
 DATE: January 1979
 SCALE: 1" = 200'

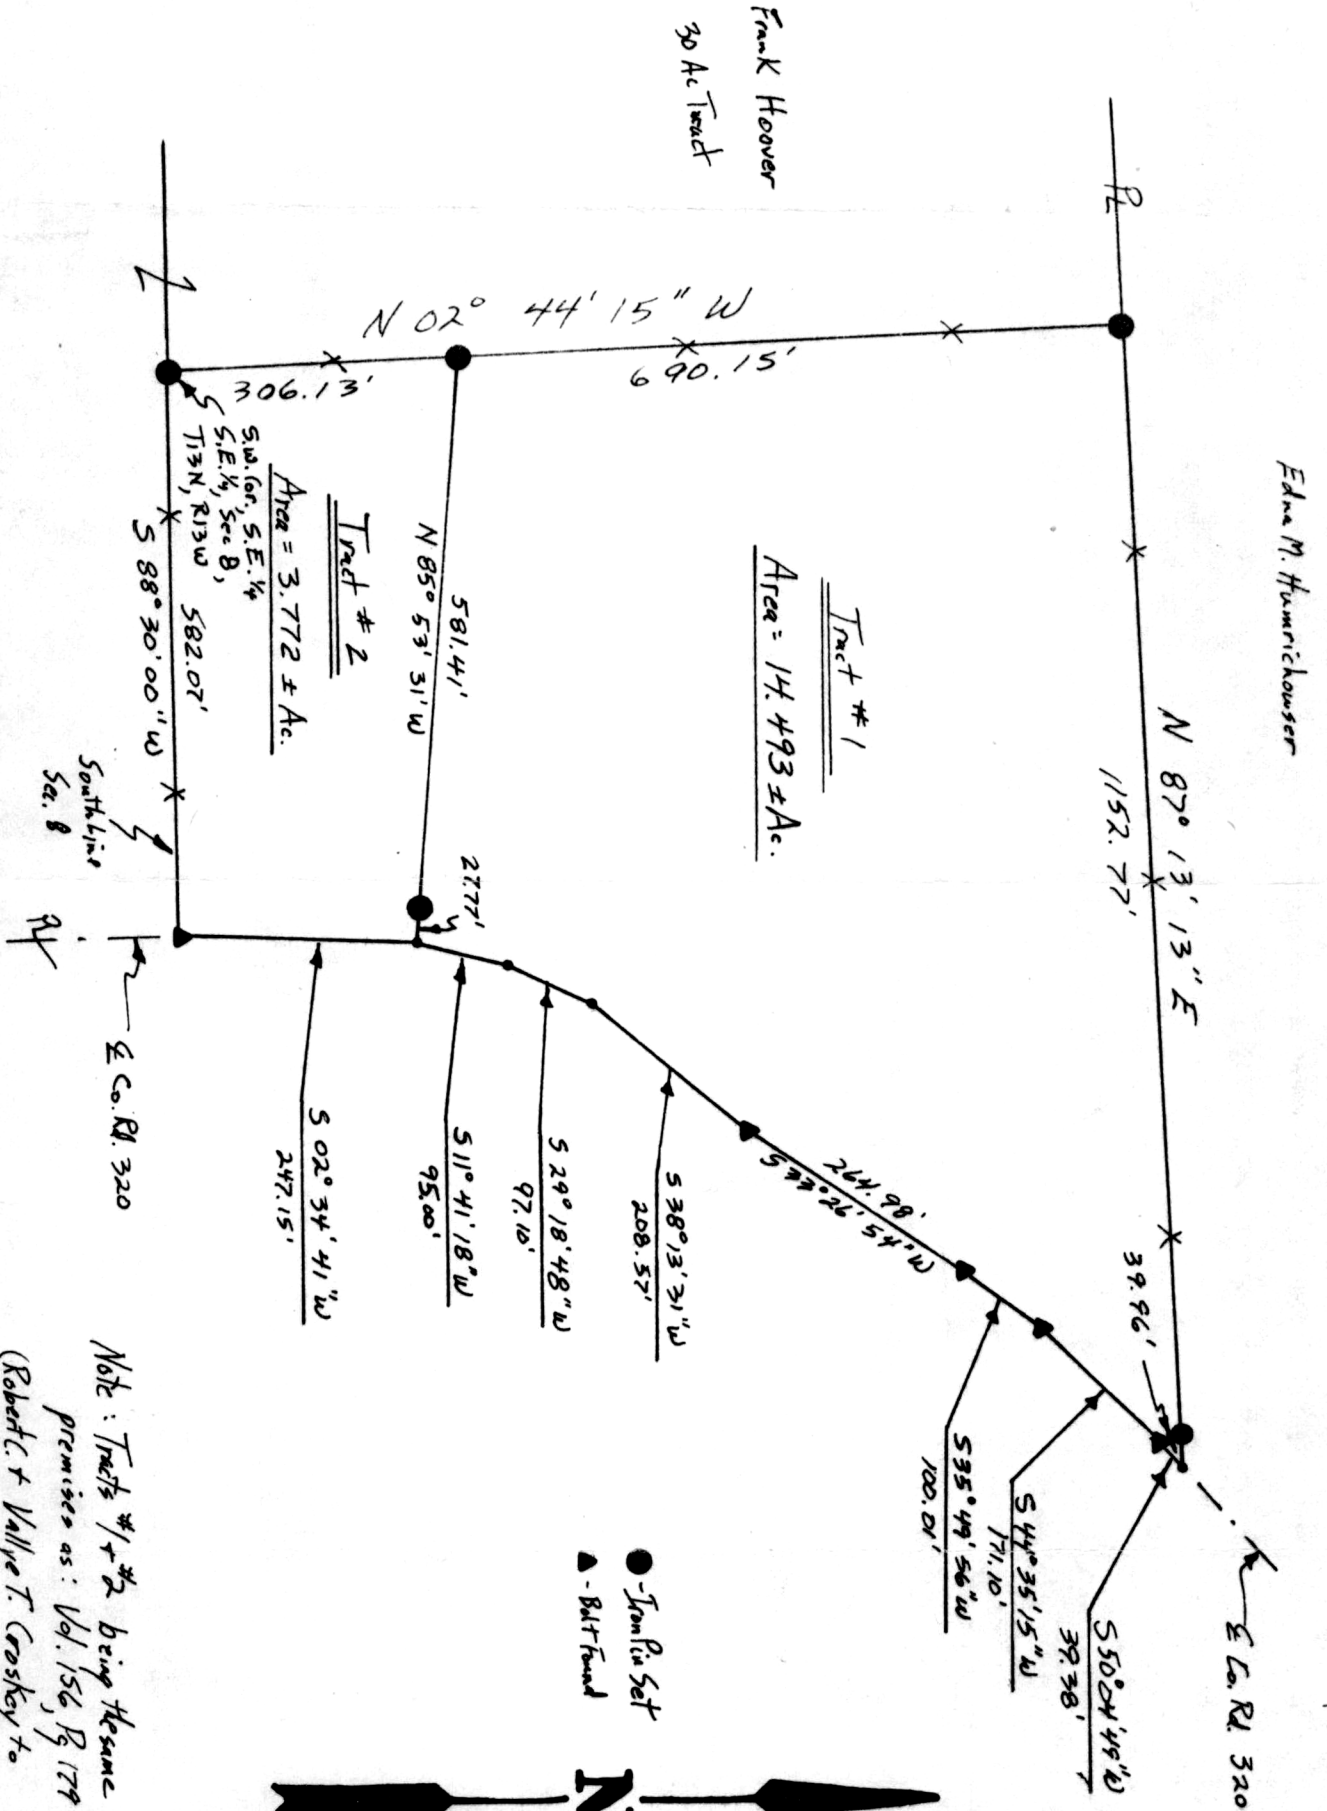


Note: Tracts #1 & #2 being the same premises as: Vol. 156, P. 179 (Robert & Vallee T. Croskey to Eugene R. & Agnes V. Giddings)

MAP OFFICE COPY

I hereby certify the above plat to be correct to the best of my knowledge and belief.

Subject To All Easements
 And Right-Of-Way's, Public
 And Private, Of Record

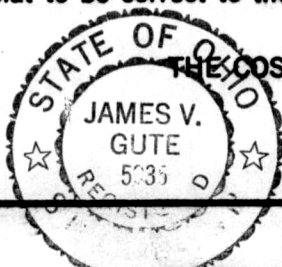

THE COSHOCTON LAND SURVEYING SERVICE

REGISTERED SURVEYOR 5335