

THE COSHOCTON LAND SURVEYING SERVICE


233 S. FOURTH ST.

COSHOCTON, OHIO 43812

BEING PART OF: LOT *N*
 SEC. *9*
 QUAR. *1st*
 T8N, R8W U.S.M.L.
 TOWNSHIP Killbuck
 COUNTY Holmes

SURVEY FOR: *Larry Anderson*
(Chas of Kenneth McDowell)
 DATE: *Sept. 1978*
 SCALE: 1" = 100'

Revised October 1978

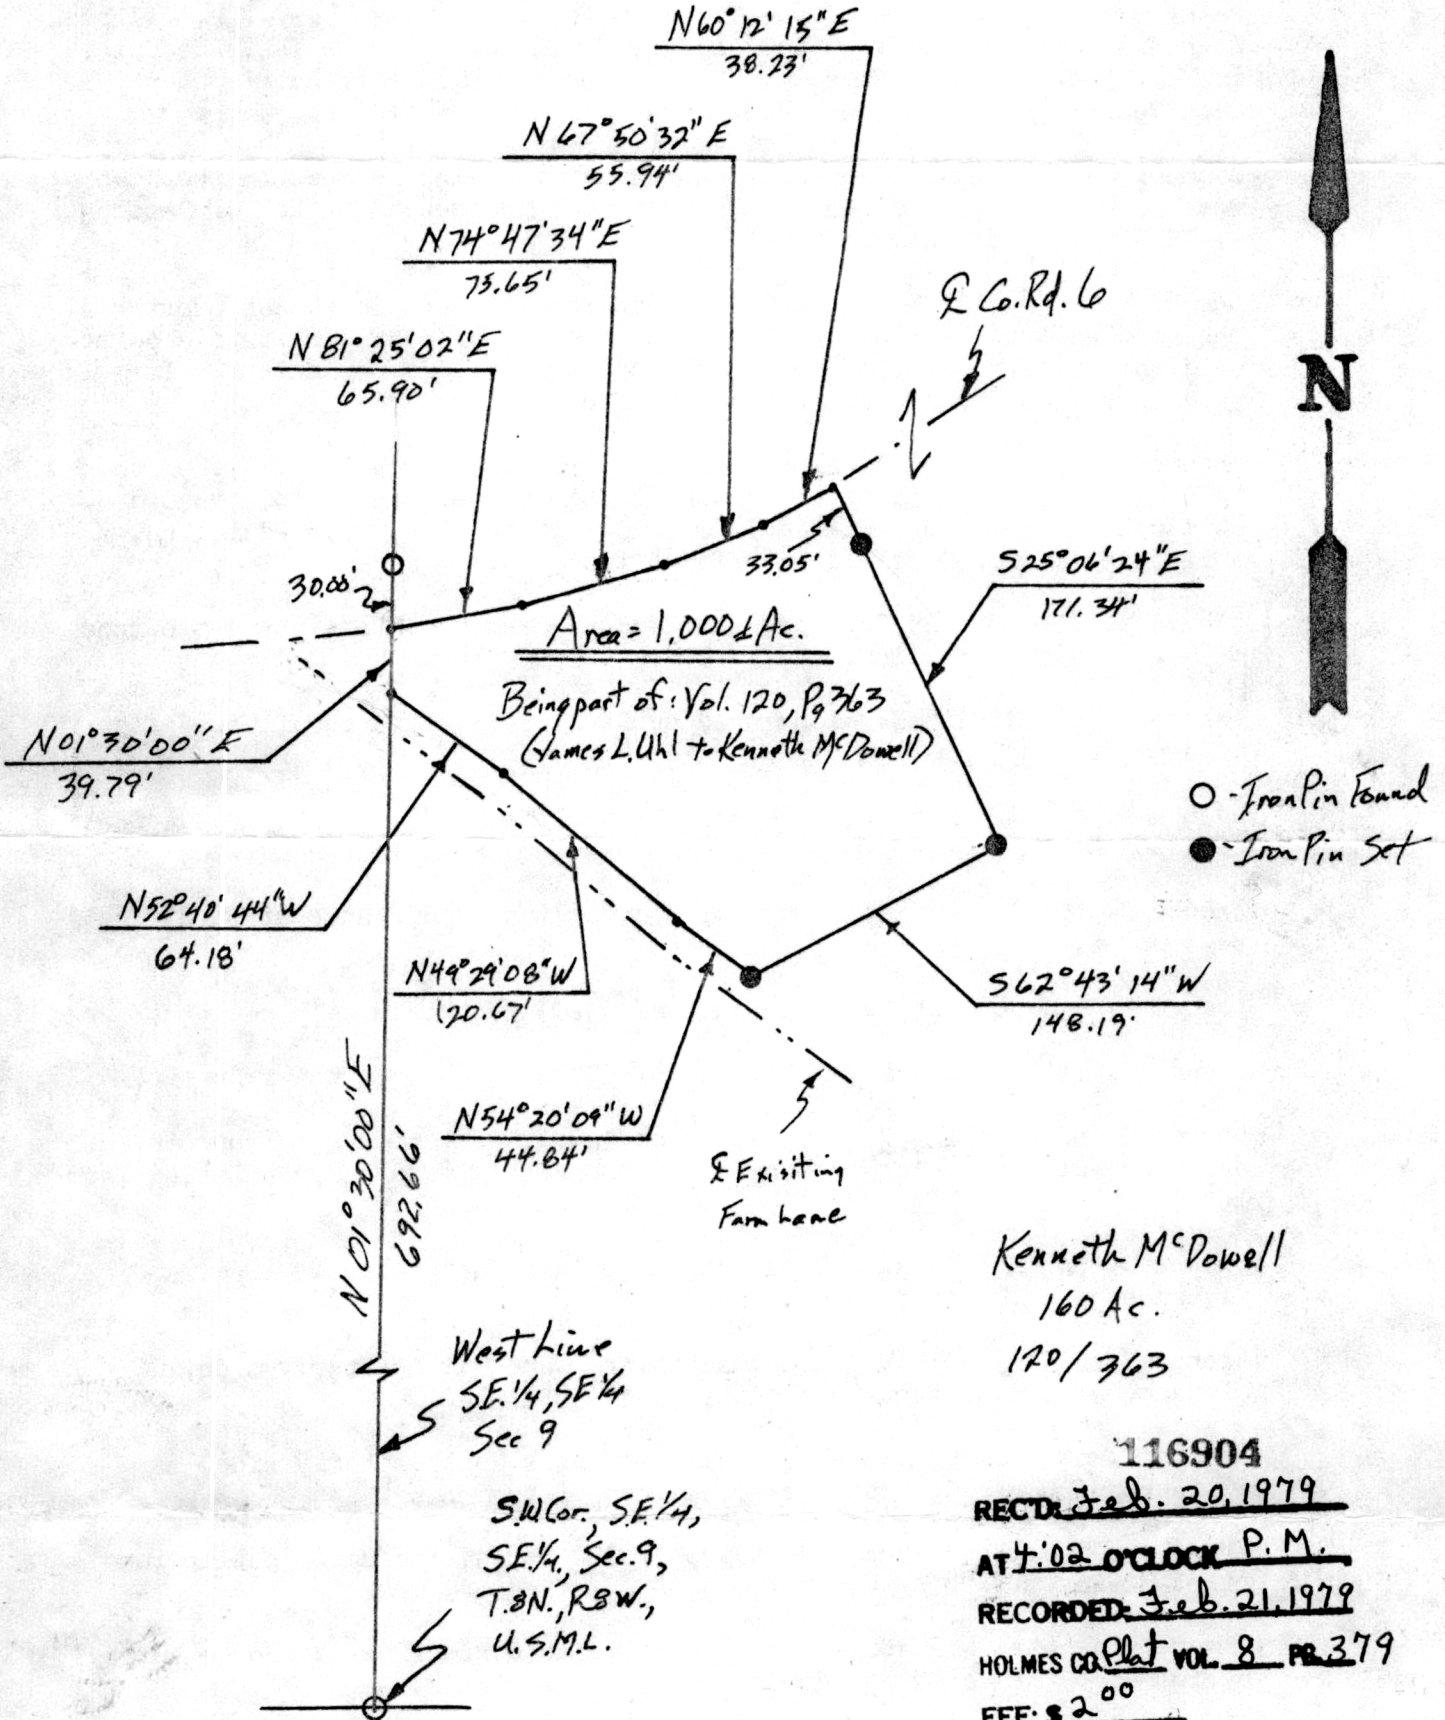


Kenneth McDowell
 160 Ac.
 120/363

116904
 RECD. *Feb. 20, 1979*
 AT *4:02 O'CLOCK P.M.*
 RECORDED *Feb. 21, 1979*
 HOLMES CO. Plat VOL. *8* PG. *379*
 FEE: \$ *2.00*

Richard Hansen Jr. RECORDED
 Deed Vol. 204-Pg. 817

I hereby certify the above plat to be correct to the best of my knowledge and belief.

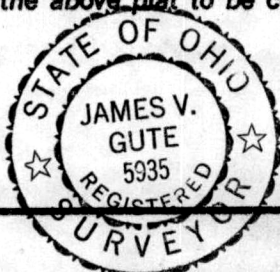

THE COSHOCTON LAND SURVEYING SERVICE

REGISTERED SURVEYOR

5935