


# THE COSHOCTON LAND SURVEYING SERVICE

233 S. FOURTH ST.

COSHOCTON, OHIO 43812

BEING PART OF: LOT ~  
 SEC. 23  
 QUAR. 3<sup>rd</sup>  
 T8N, R8W U.S.M.L.  
 TOWNSHIP Killbuck  
 COUNTY Holmes

SURVEY FOR: Joseph Pope  
 DATE: December 1978  
 SCALE: 1" = 200'

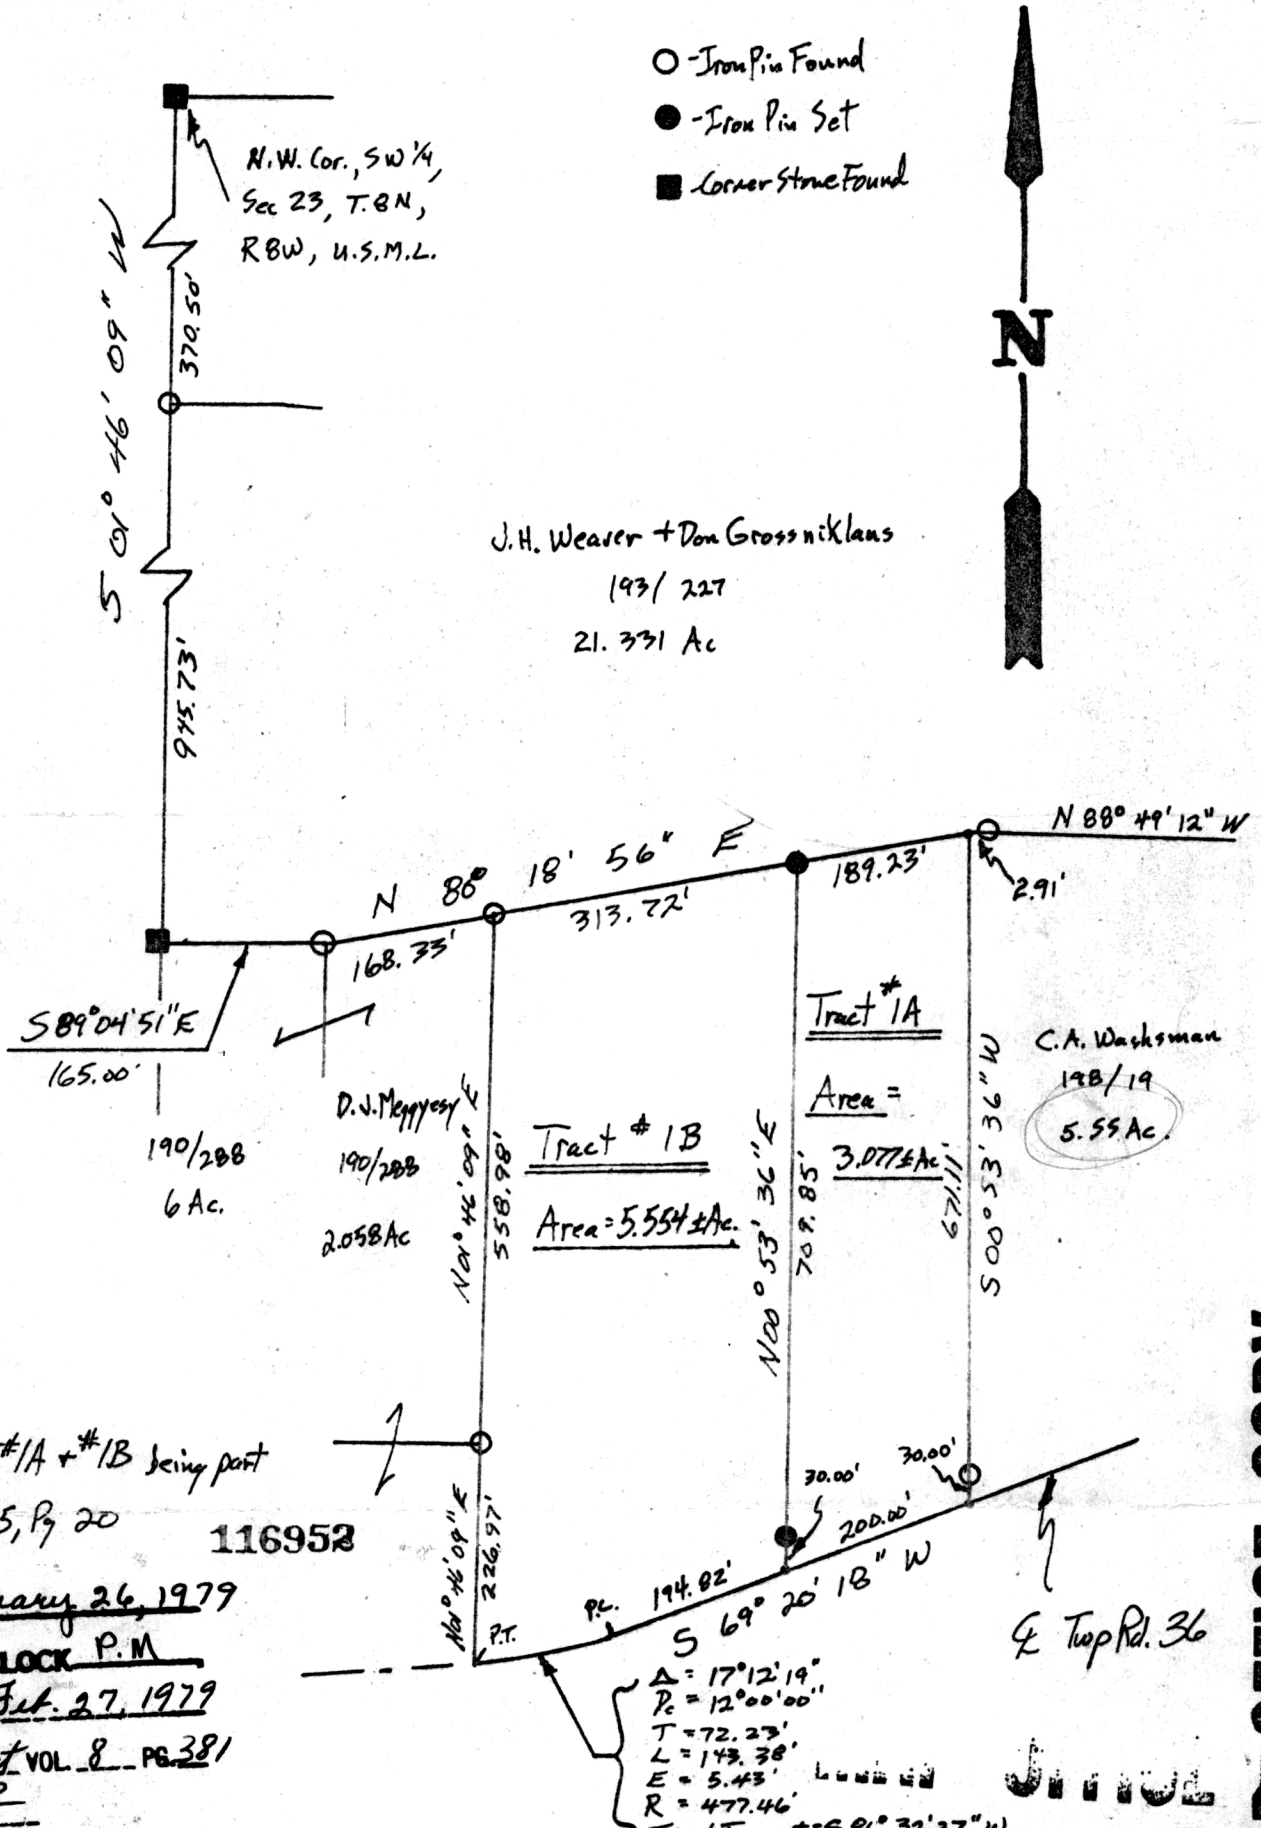

Note: Tracts #1A + #1B being part of Vol. 185, Pg 20

116953

RECD February 26, 1979

AT 2:08 O'CLOCK P.M.

RECORDED Feb. 27, 1979


HOLMES CO. Plot VOL. 8 PG. 381

FEE: \$ 2.00

Richard Brown

I hereby certify the above plat to be correct to the best of my knowledge and belief.

Deed Vol. 205-Pg. 23

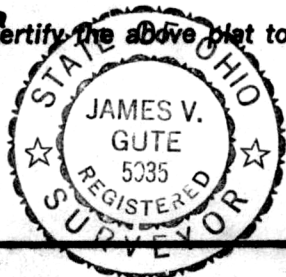

THE COSHOCTON LAND SURVEYING SERVICE

REGISTERED SURVEYOR 5935

OFFICE COPY