



Survey 1.121 Acre Parcel
 KNOX TOWNSHIP
 N.W. Qtr. Sec. 24
 Twp. 19 Rng. 15
 HOLMES COUNTY, OHIO

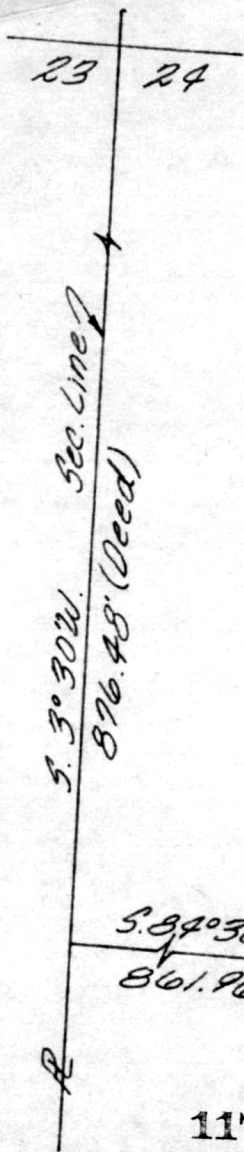

I.P. Set
 At Fence
 Cor.

Grantor: Wayne E. Power

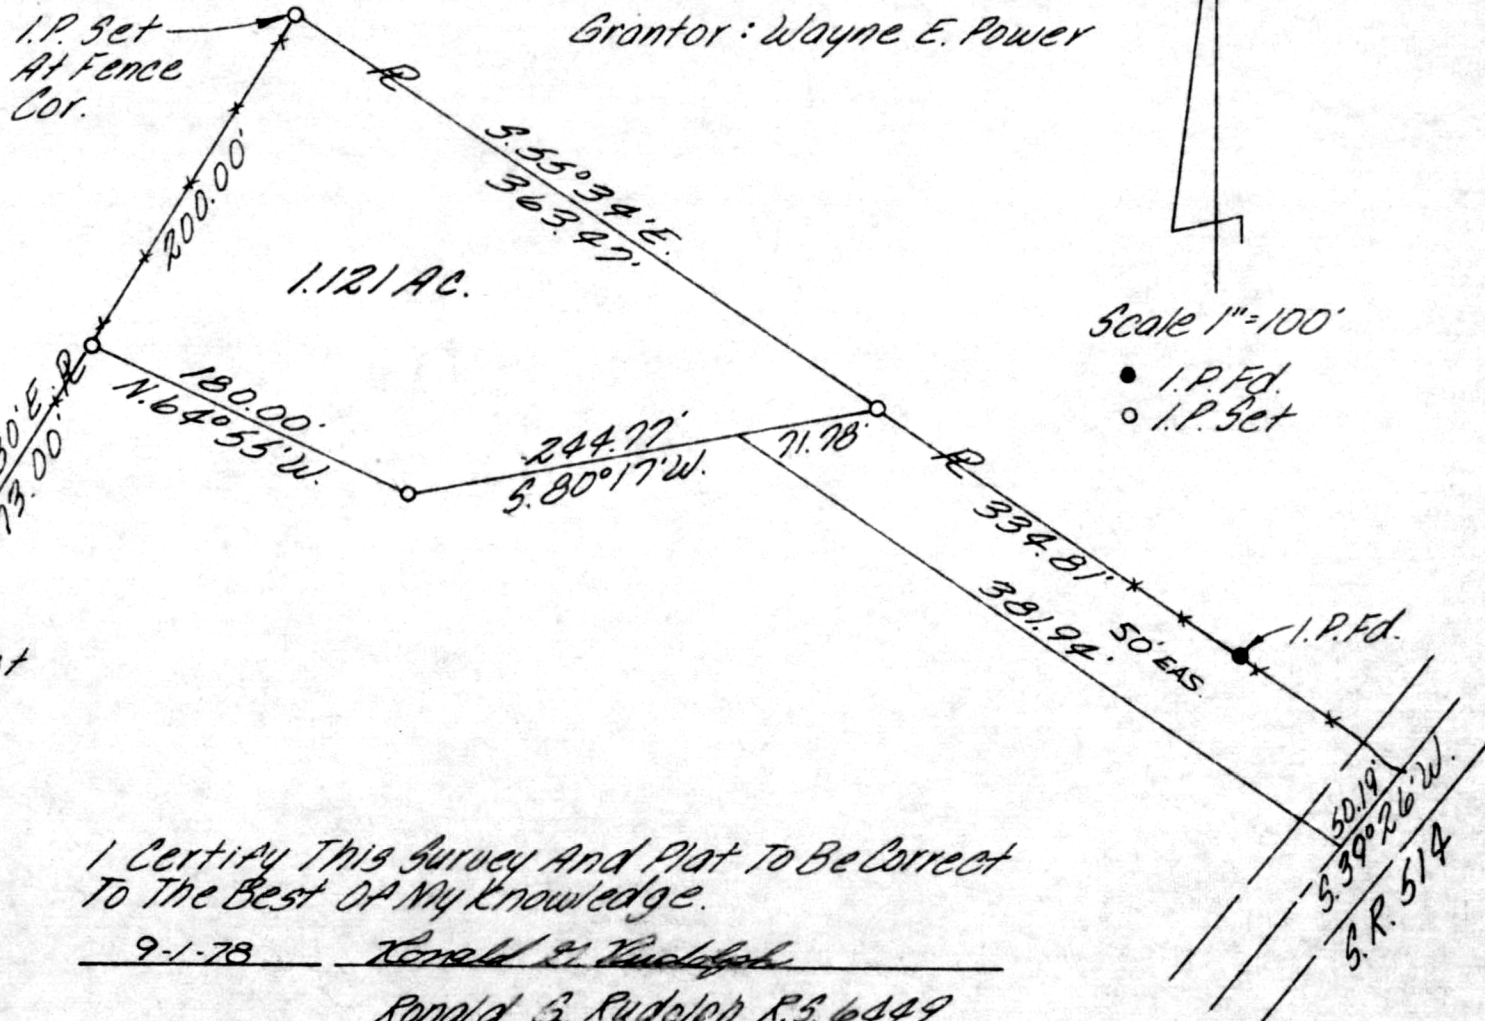

117062

RECT: March 9th 1979

AT 3:06 O'CLOCK P.M.

RECORDED: Mar. 12, 1979

HOLMES CO. Plat VOL. 8 PG. 390

FEE: \$ 2⁰⁰

Richard Green H. RECORDER

Deed Vol. 205-Pg. 128

I Certify This Survey And Plat To Be Correct
 To The Best Of My Knowledge.

9-1-78

Ronald G. Rudolph

Ronald G. Rudolph R.S. 6449

R.G. Rudolph Surveying Inc.

1175 Summerset Dr.

Wooster, Ohio 44691

Note