

WM. TERRY BURKEY SURVEYING




TROYER TO KEIM SURVEY
SOUTH WEST QTR. SEC. 35
TOWNSHIP 15 RANGE 12
SALT CREEK TOWNSHIP
HOLMES COUNTY, OHIO
COMPLETED MAR. 18, 1978

117235

REC'D: March 29, 1979
AT 10:15 O'CLOCK A.M.
RECORDED: March 29, 1979
HOLMES CO. Plat VOL. 8 PG. 396
FEE: \$2.00

Richard H. Miller RECORDER
P. Miller
Deed Vol. 205 - Page 277


Ura Troyer

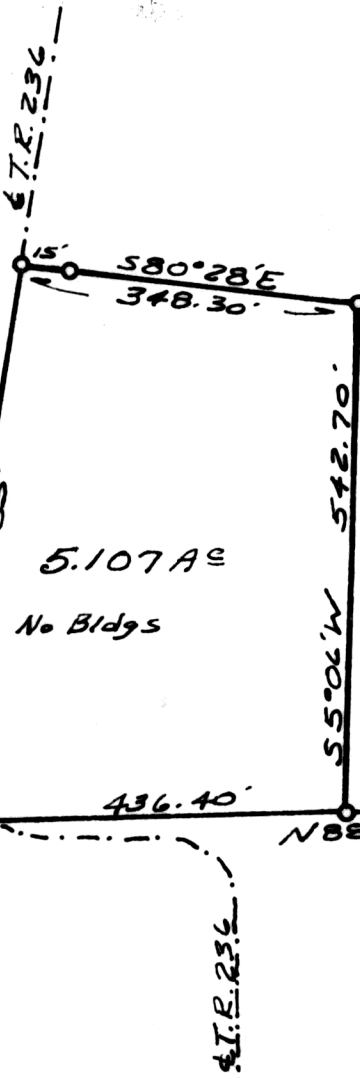

- P. in Set
- Stone fd.
- Cor. Post

Scale 1" = 200'

STONE FOUND
S.E. CORNER
S.W. QUARTER
SECTION 35
TOWNSHIP 15 RANGE 12
SALT CREEK TWP.

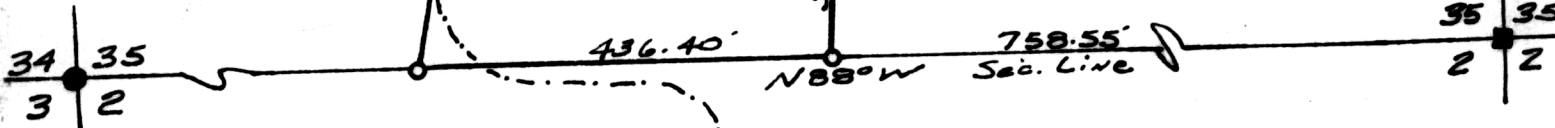

I CERTIFY THIS SURVEY MADE FOR JACOB L. KEIM
TO BE CORRECT TO THE BEST OF MY KNOWLEDGE AND
BELIEF.

SIGNED William T. Burkey
WILLIAM T. BURKEY
REGISTERED SURVEYOR #5107
STATE OF OHIO



MAP OFFICE COPY