


Francis Johnson

SURVEY 0.265 ACRE PARCEL

SW QTR. SEC. 18
T-9-N, R-7-W
Hardy Township
HOLMES COUNTY, OHIO

117403
Rec'd. for record April 16 1979 at 4:17 o'clock P.M.
Recorded April 17, 1979 in Plat Vol. 8 Pg. 405
Holmes County, Ohio Richard Haven Th. Recorder. Fee: \$2.
Deed Vol. 205-Pg. 410

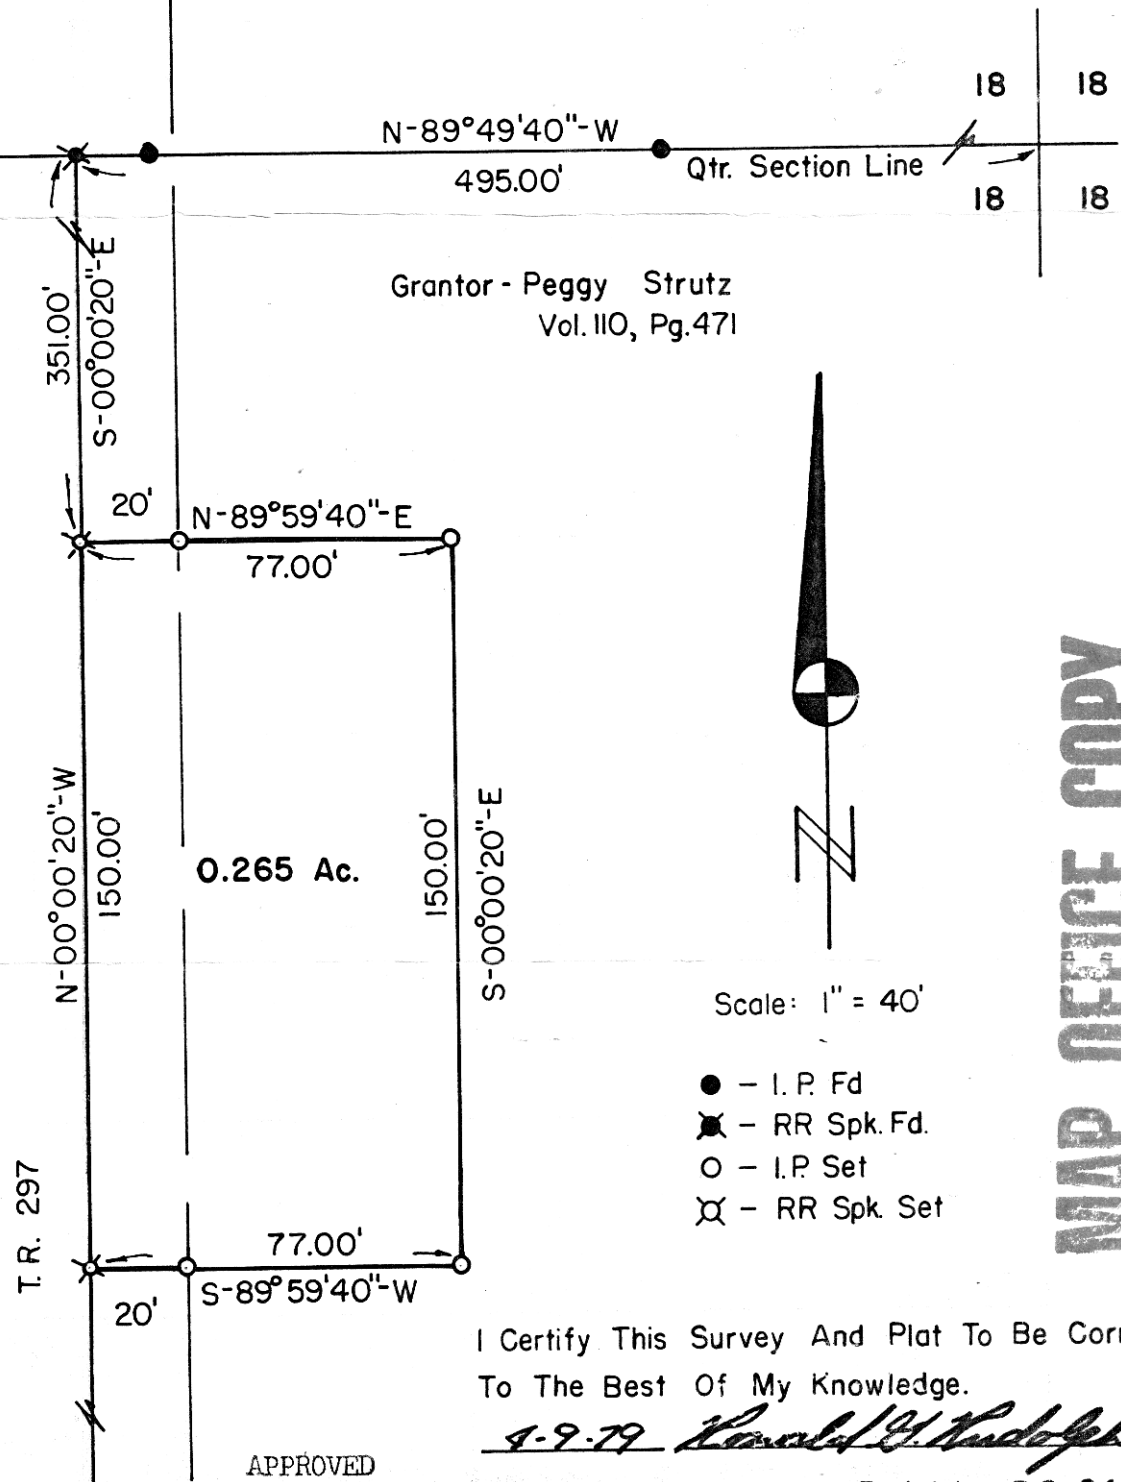

Scale: 1" = 40'

- - I. P. Fd
- ⊗ - RR Spk. Fd.
- - I. P. Set
- ⊗ - RR Spk. Set

I Certify This Survey And Plat To Be Correct To The Best Of My Knowledge.

4-9-79 *Ronald G. Rudolph*

APPROVED BY

THE HOLMES COUNTY HEALTH DEPARTMENT
BY *[Signature]* GWS.

Ronald G. Rudolph - R.S. 6449
R.G. RUDOLPH SURVEYING, Inc.
Wooster & Millersburg, Ohio

DATE 4-16-1979

MAP OFFICE COPY