


Part of Lot 17, 1st Qtr.
 T-9N. R-8W
 Monroe Township
 HOLMES COUNTY, OHIO

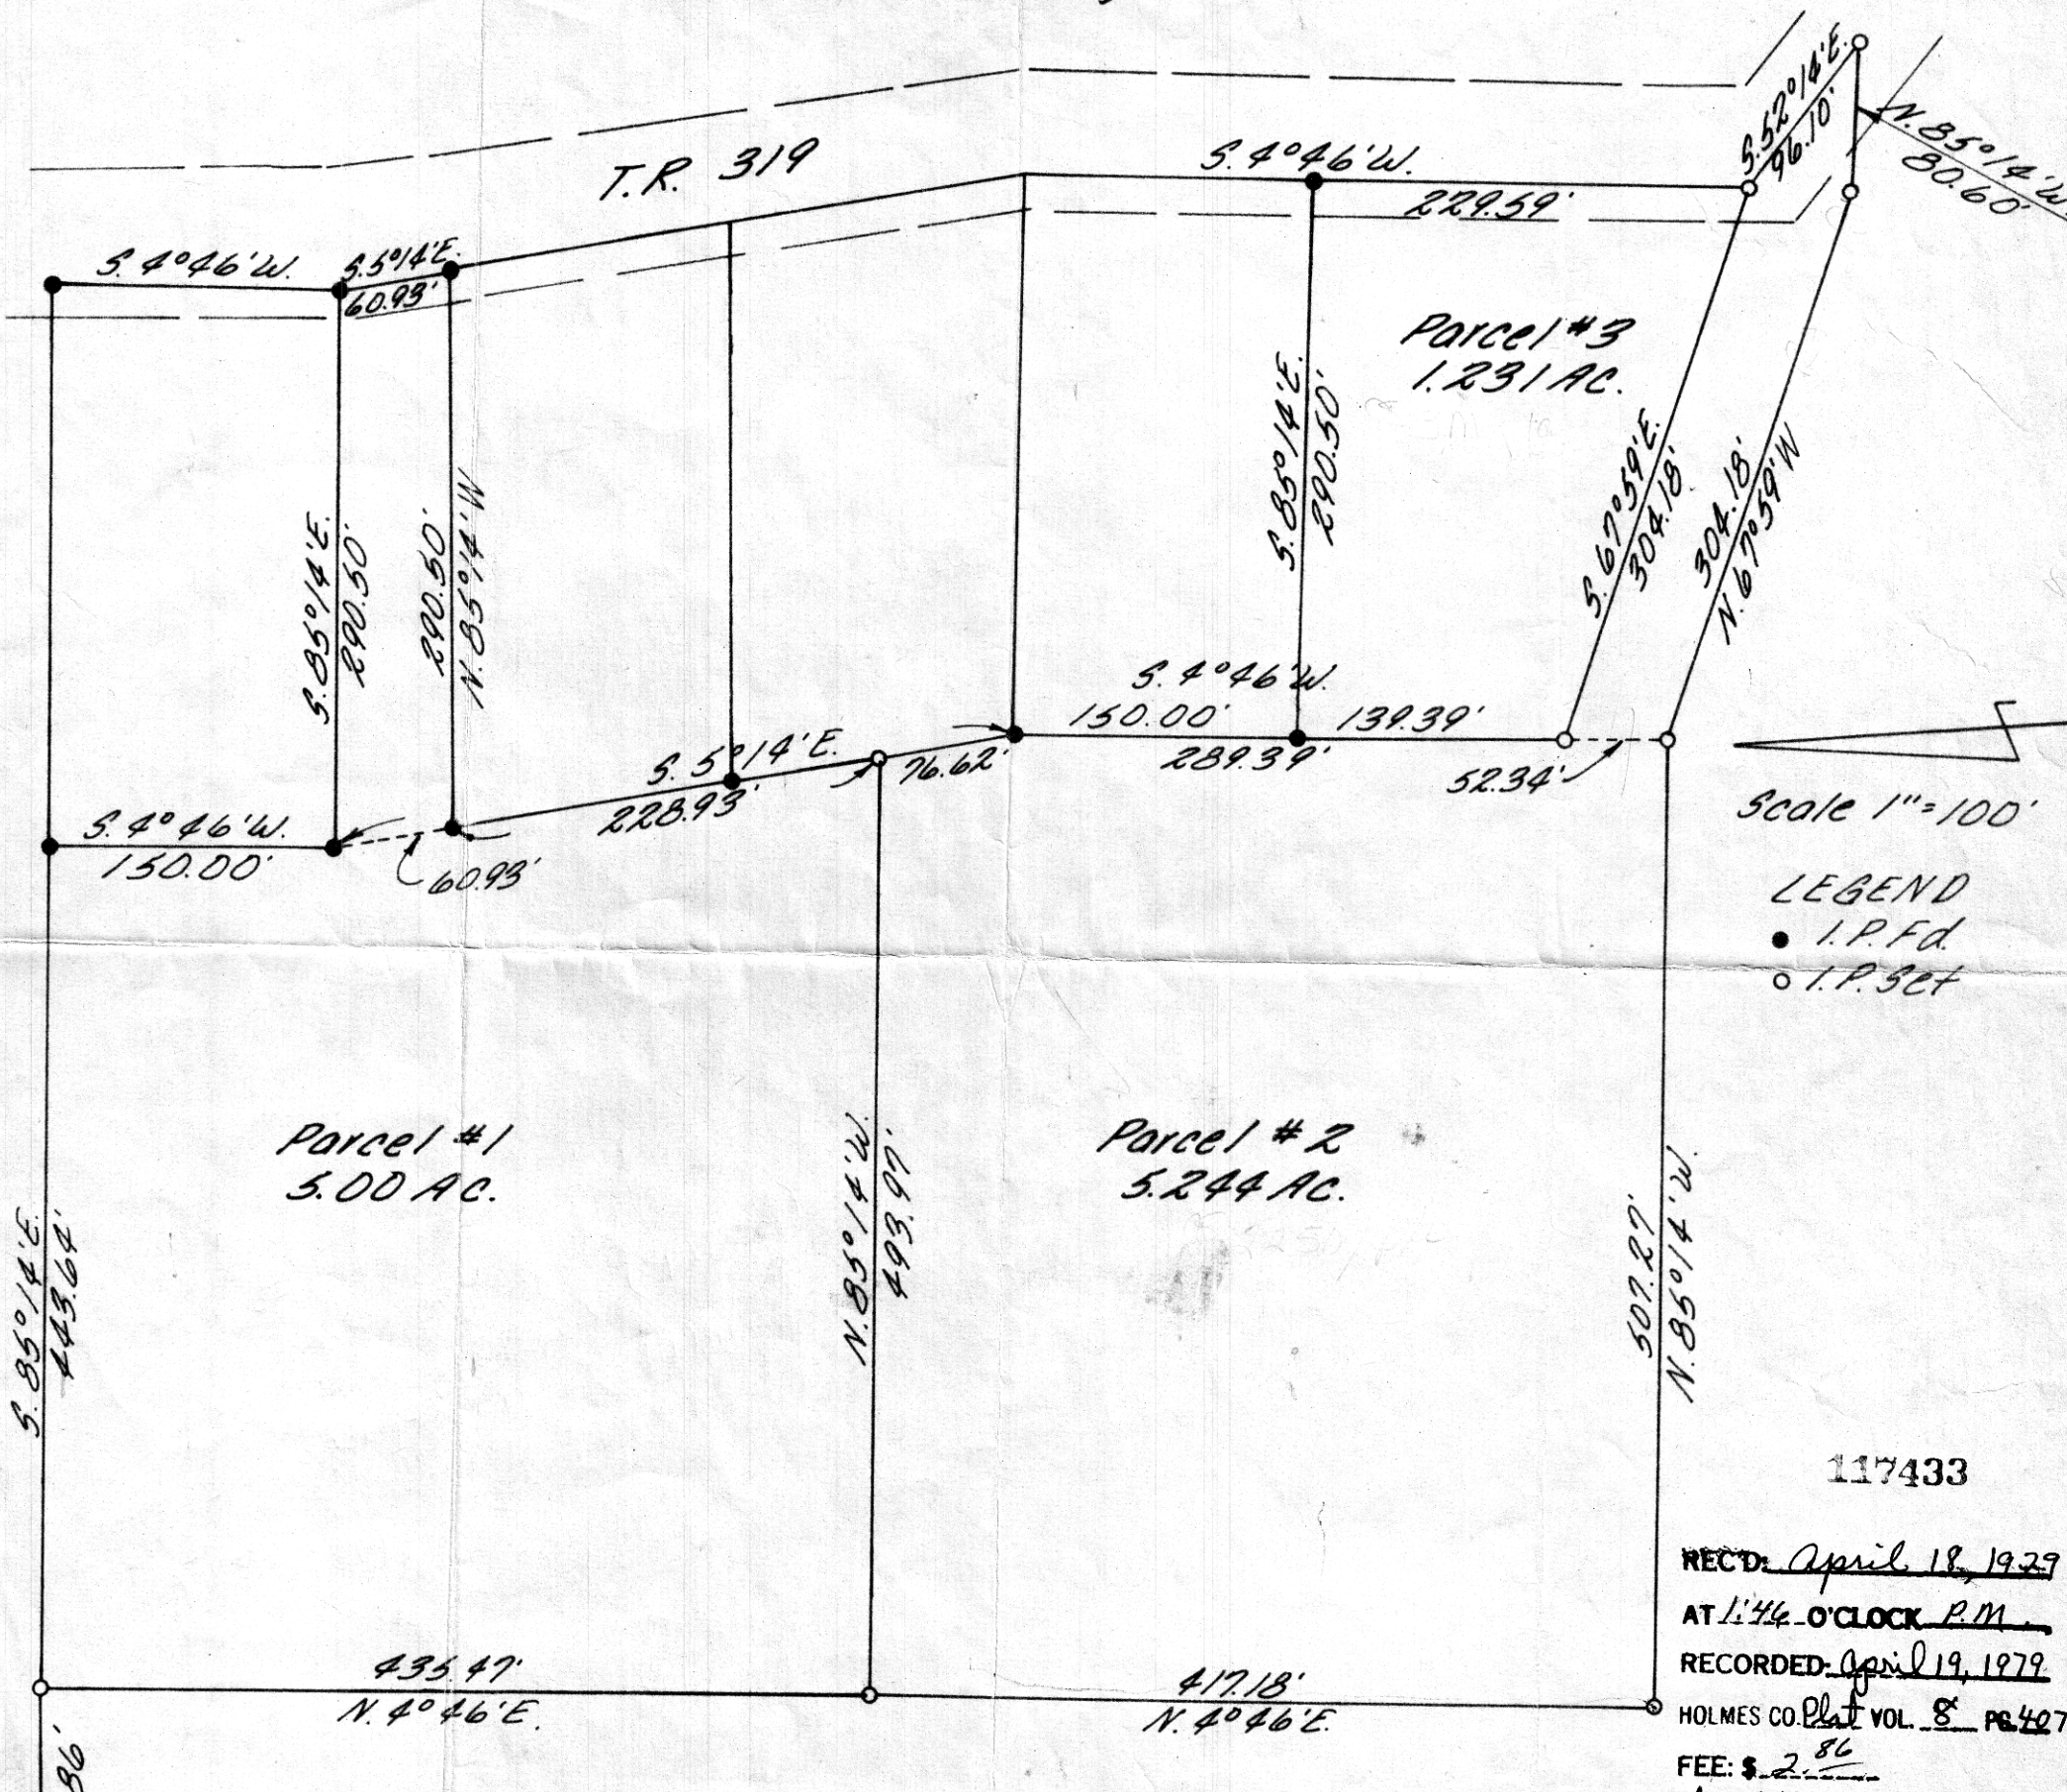

Scale 1" = 100'

LEGEND
 ● I.P.Fd.
 ○ I.P.Set

Parcel #1
 5.00 AC.

Parcel #2
 5.244 AC.

Parcel #3
 1.231 AC.

117433

REC'D: April 18, 1979
 AT 1:44 O'CLOCK P.M.
 RECORDED: April 19, 1979
 HOLMES CO. Plat VOL. 8 PG 427
 FEE: \$ 2.⁸⁶

Richard Henry RECORDER
 11 1/4 x 12 1/2 x 2
 Deed Vol. 205-Pg. 445

Re: A.
 Vol. 90, Pg. 360
 Vol. 119, Pg. 18



I Certify This Survey And Plat To Be Correct
 To The Best Of My Knowledge.

8-14-78 Ward Ray Jr.
 Ward Ray Jr. R.S. 4901

MAP OFFICE COPY