




SURVEY of INLOT No. 745

D.M. Miller Addition
Village Of Millersburg
HOLMES COUNTY, OHIO

Grantor: Nile D. & Sharon L.
Hochstetler
Vol. 178, Pg. 607

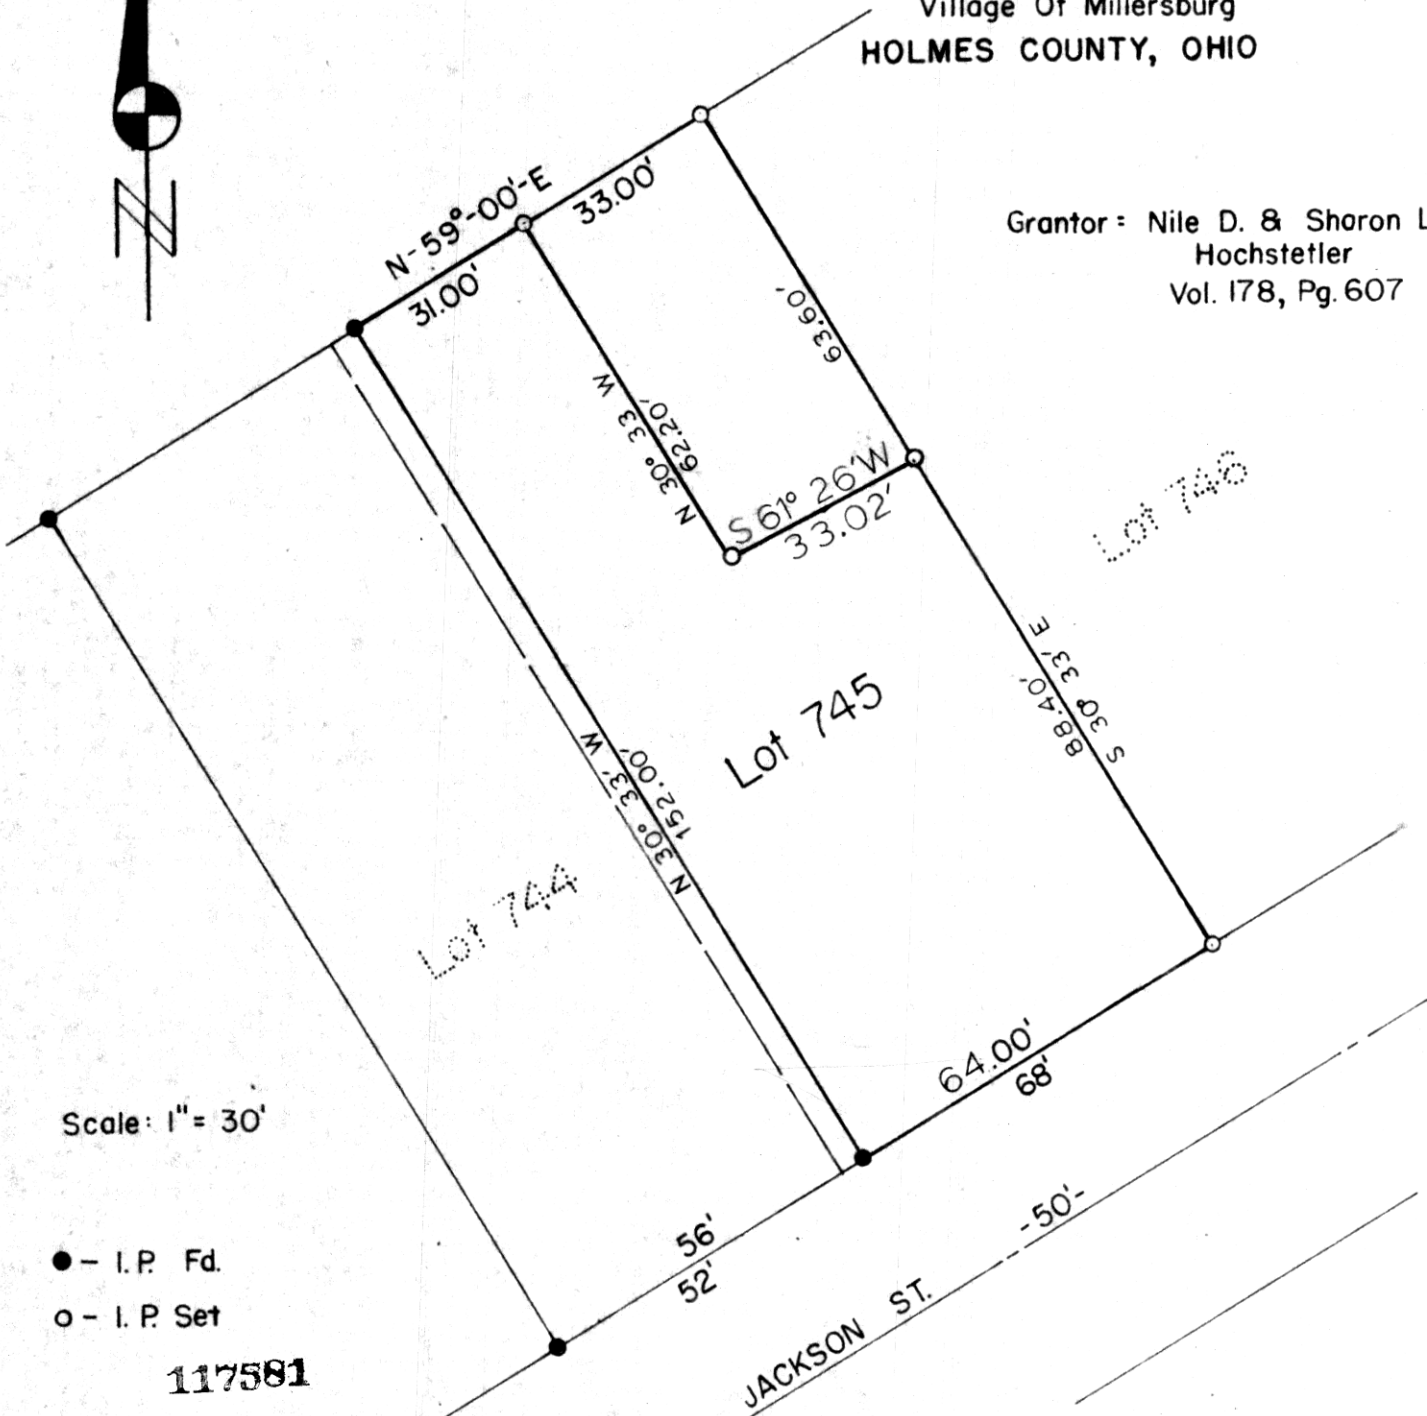

Scale: 1" = 30'

- - I.P. Fd.
- - I.P. Set

117581

REC'D May 1st 1979
AT 9:21 O'CLOCK P.M.
RECORDED May 1 1979
HOLMES CO. Plot VOL. 8 PG. 409

FEE: \$ 2.00
Richard Shown RECORDER

Deed Vol. 205-Pgs. 574 & 576

I Certify This Survey And Plat To Be
Correct To The Best Of My Knowledge.

4-18-79 Ronald G. Rudolph

Ronald G. Rudolph - R.S. 6449
R.G. RUDOLPH SURVEYING, Inc.
Wooster and Millersburg, Ohio