

117624

REC'D: May 3rd 1979

AT 10:36 O'CLOCK A.M.


RECORDED: May 3, 1979

HOLMES CO. Plat VOL. 8 PG. 143

FEE: \$ 2.00

Richard Hunsinger RECORDER
Deed Vol. 205-Pg. 610
J. Schuler

CURVE DATA
 $\Delta = 23^{\circ}06'$
 $R = 793.98'$
 $L = 295.92'$
Chord = $5,210.01'E$
 $293.92'$
 $T = 150.0'$

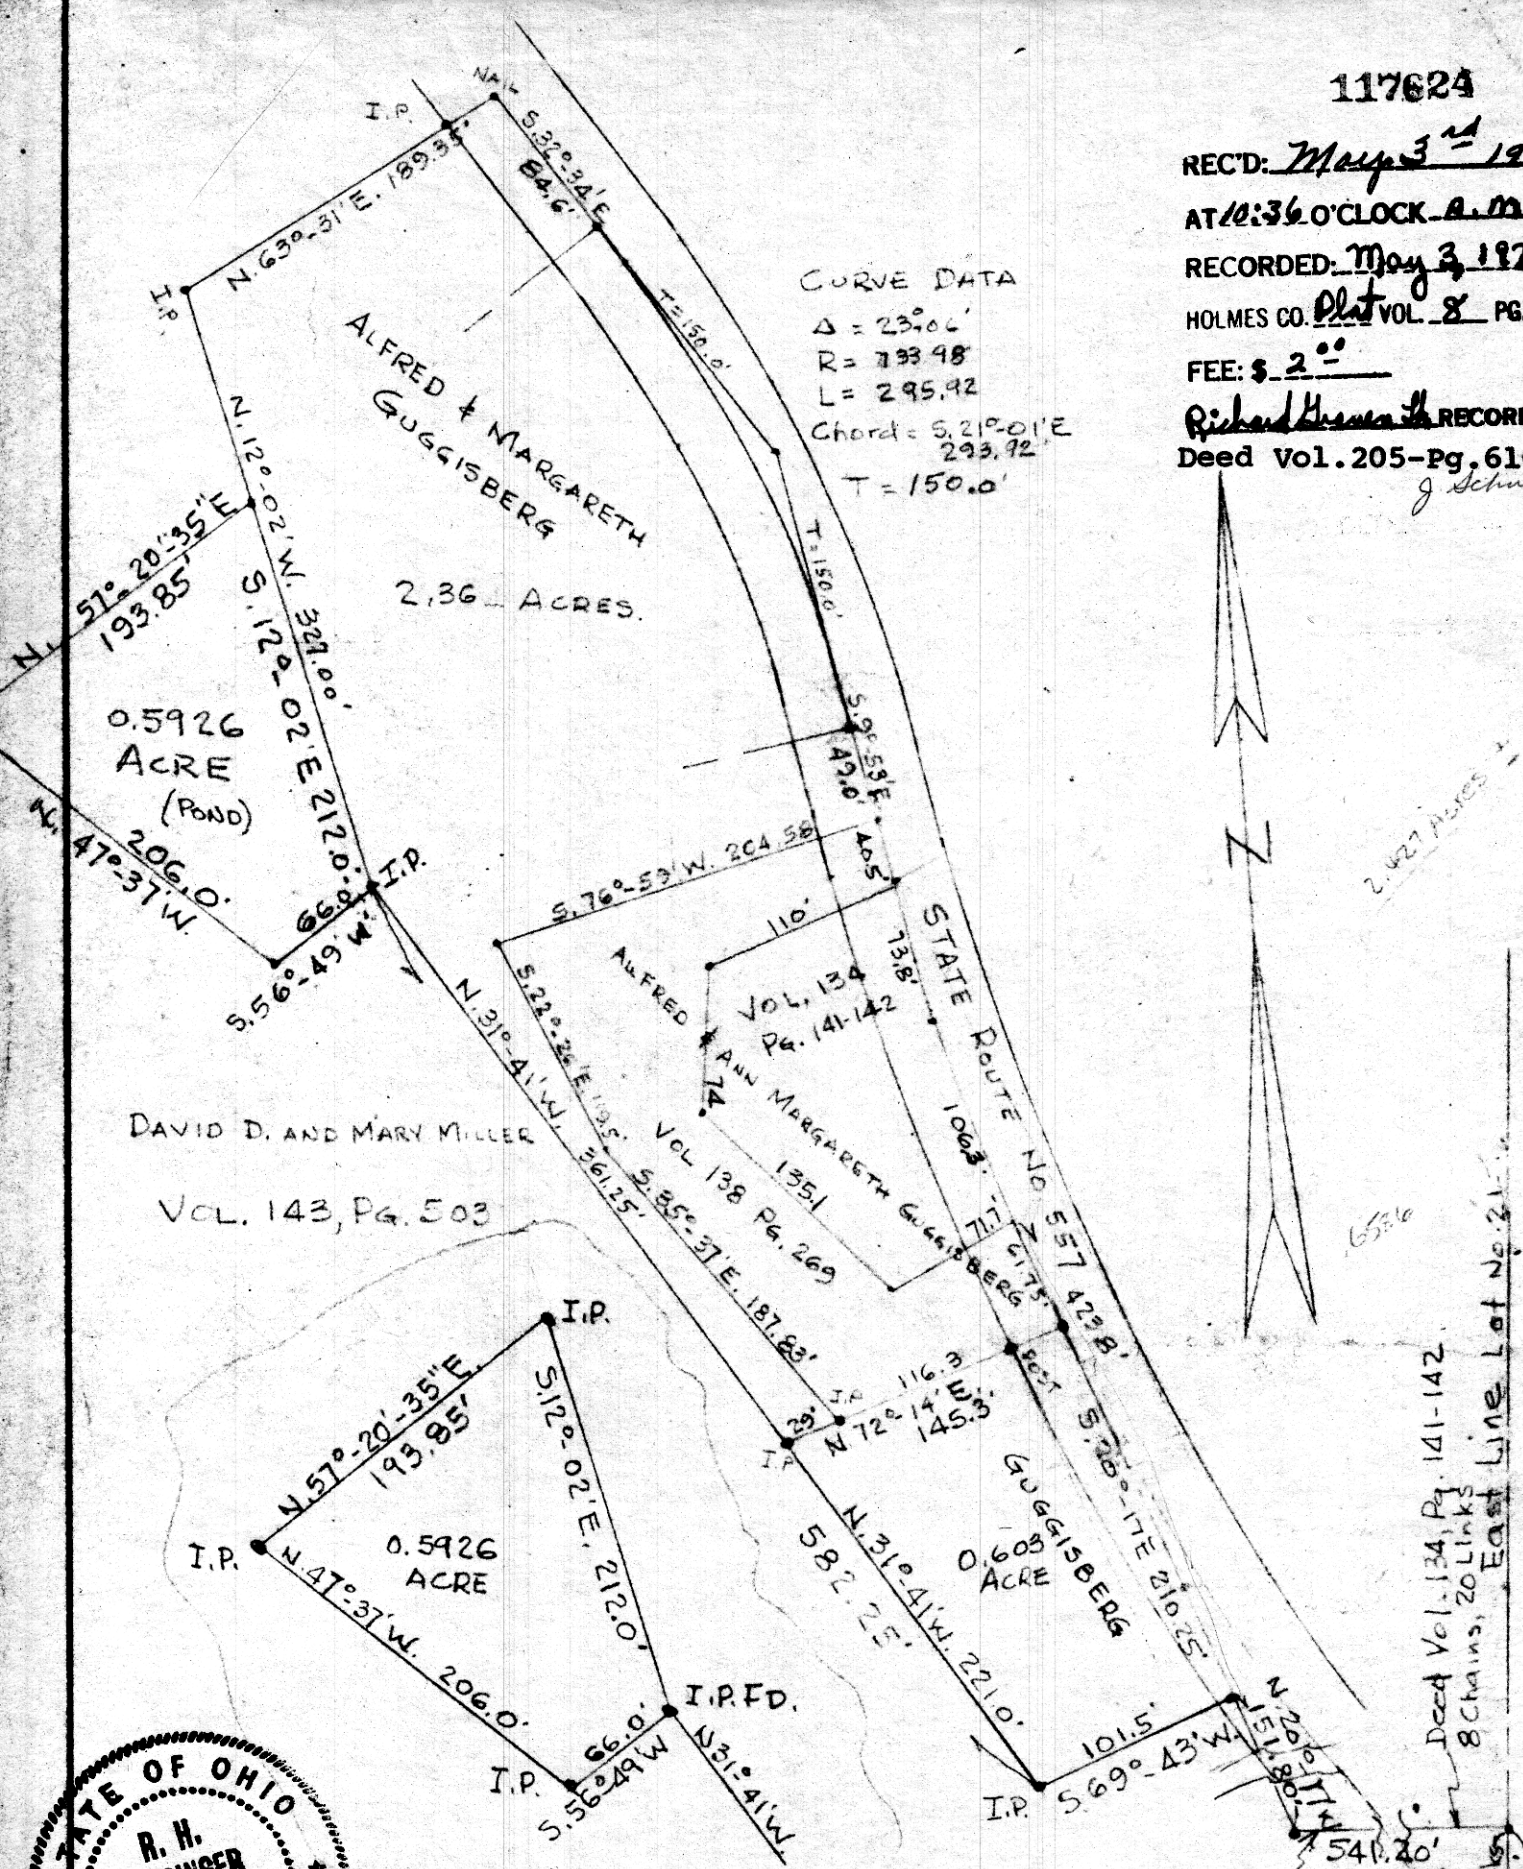

MAP OFFICE COPY



SOUTH LINE OF LOT NO 21

PLAT OF A SURVEY OF A PART OF LOT NO. 21,
FOURTH QUARTER OF TOWNSHIP 9, RANGE 6, OF THE
CONNECTICUT WESTERN RESERVE SCHOOL LANDS
BERLIN TOWNSHIP, HOLMES COUNTY, OHIO TO CONVEY A
PARCEL FROM DAVID D. AND MARY MILLER TO ALFRED AND
ANN MARGARETH GUGGISBERG. DWG. REVISED MAY 23, 1977

REVISED MARCH 31,
1979 TO SHOW
0.5926 ACRE
PARCEL.