

THE COSHOCTON LAND SURVEYING SERVICE

233 S. FOURTH ST.

COSHOCTON, OHIO 43812

BEING PART OF: LOT 11  
SEC. ~  
QUAR. 1st  
T 4 N, R 5 W  
TOWNSHIP WALNUT CREEK  
COUNTY HOLMES, OHIO


SURVEY FOR: DANIEL L. SCHROCK  
(LEVI SHORTY, SCHROCK)  
DATE: 4/79  
SCALE: 1" = 100'

117633

REC'D: May 3, 1979  
AT 3:26 O'CLOCK P.M.  
RECORDED: May 4, 1979  
HOLMES CO. Plat VOL. 8 PG. 415  
FEE: \$2.00

Richard Kremen RECORDED  
Deed Vol. 205 - Pg. 622

TRACT 1 BEING A PART OF A 4.181 AC TRACT CONVEYED TO DANIEL L. SCHROCK BY LEVI E. MILLER IN V. 203, P. 841, TRACT 1

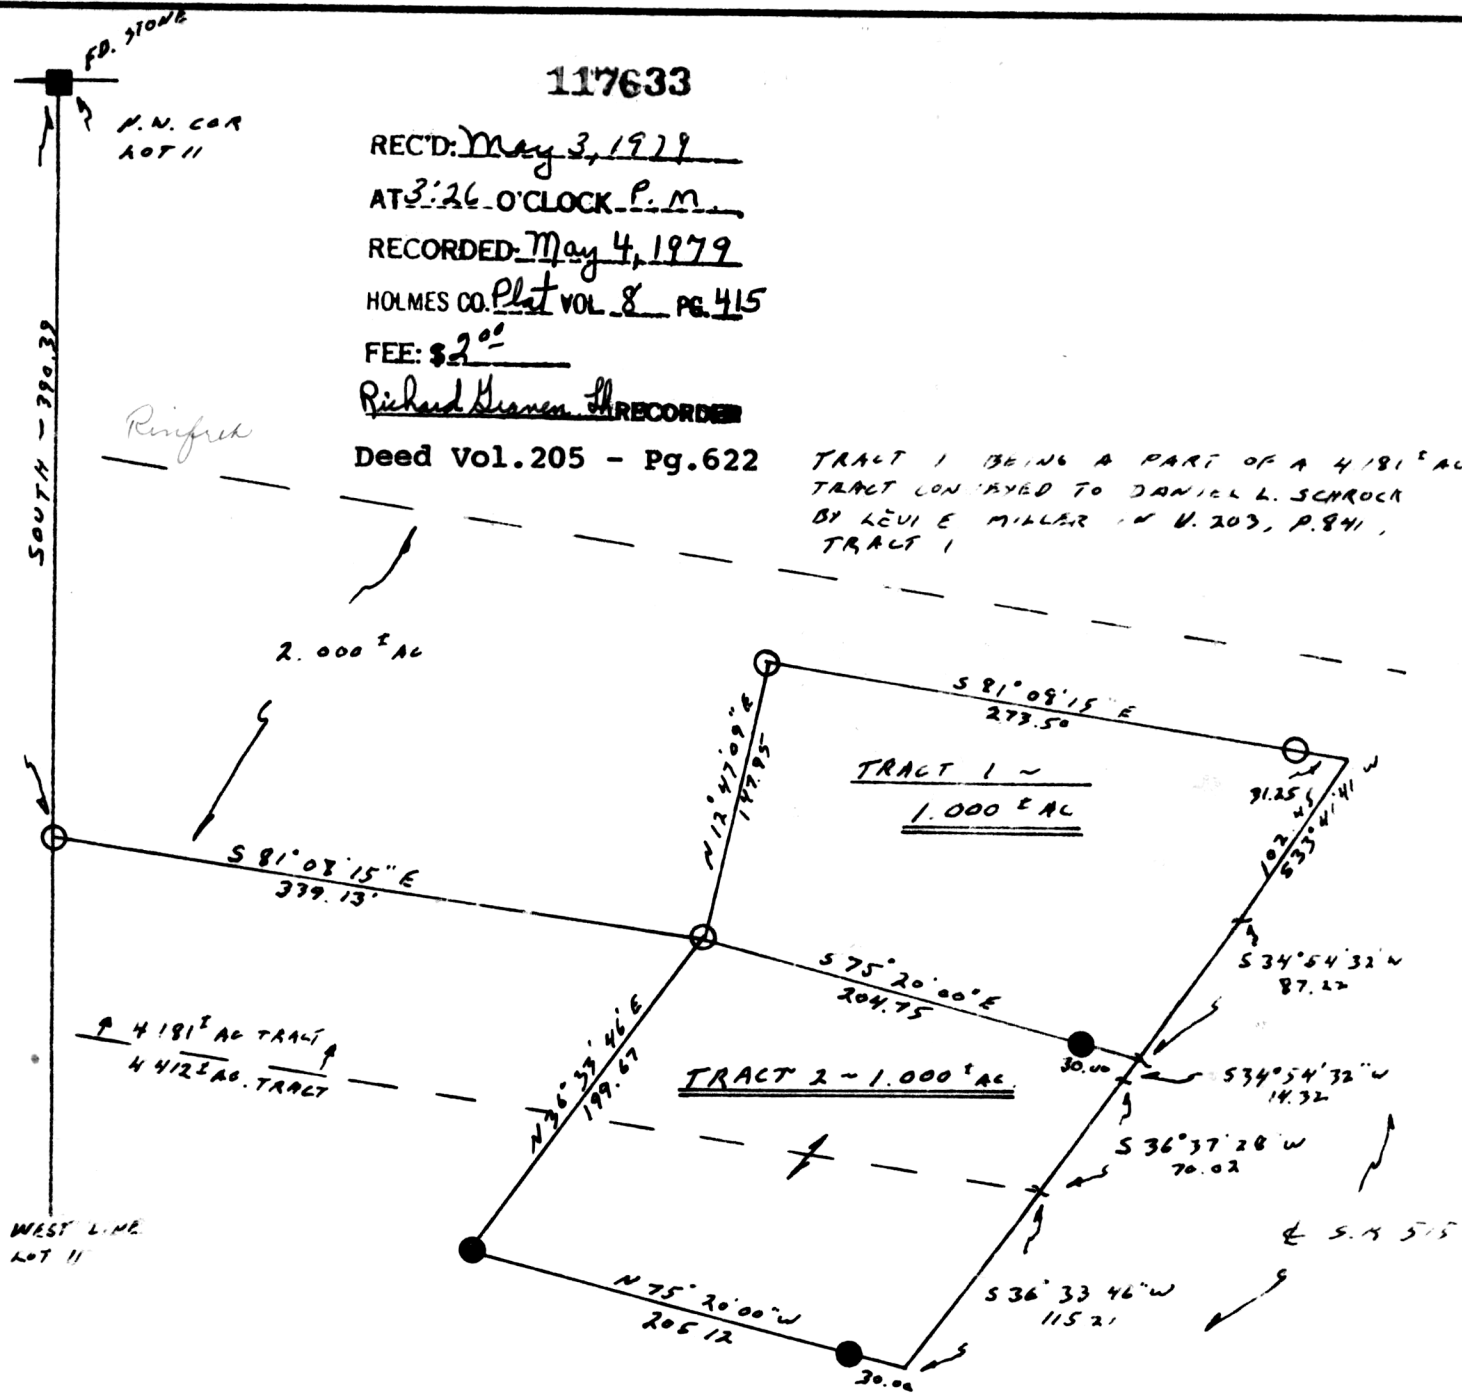

○ - RD. IRON PIN  
● - SET IRON PIN

TRACT 2 BEING A PART OF A 4.181 AC. AND A 4.412 AC. TRACT CONVEYED TO DANIEL L. SCHROCK BY LEVI E. MILLER IN V. 203, P. 841 - 0.490 AC. BEING OUT OF THE 4.181 AC. ACRES & 0.510 AC. BEING OUT OF THE 4.412 AC. TRACT

APPROVED BY

THE HOLMES COUNTY HEALTH DEPARTMENT  
BY [Signature] G.W.S.  
DATE 4-30-1979

Subject To All Easements  
And Right-Of-Way's, Public  
And Private, Of Record



I hereby certify the above plat to be correct to the best of my knowledge and belief.

THE COSHOCTON LAND SURVEYING SERVICE

MAP OFFICE COPY

REGISTERED SURVEYOR [Signature] 5935

C 17  
F 41