

SURVEY OF A 0.033, 0.328 & 0.361 ACRE PARCELS


LOT 11  
T-9-N

FIRST QUARTER  
R-5-W

WALNUT CREEK TOWNSHIP  
HOLMES COUNTY, OHIO

JOB NO.

CHKD. BY RGR. DATE 4/21/79

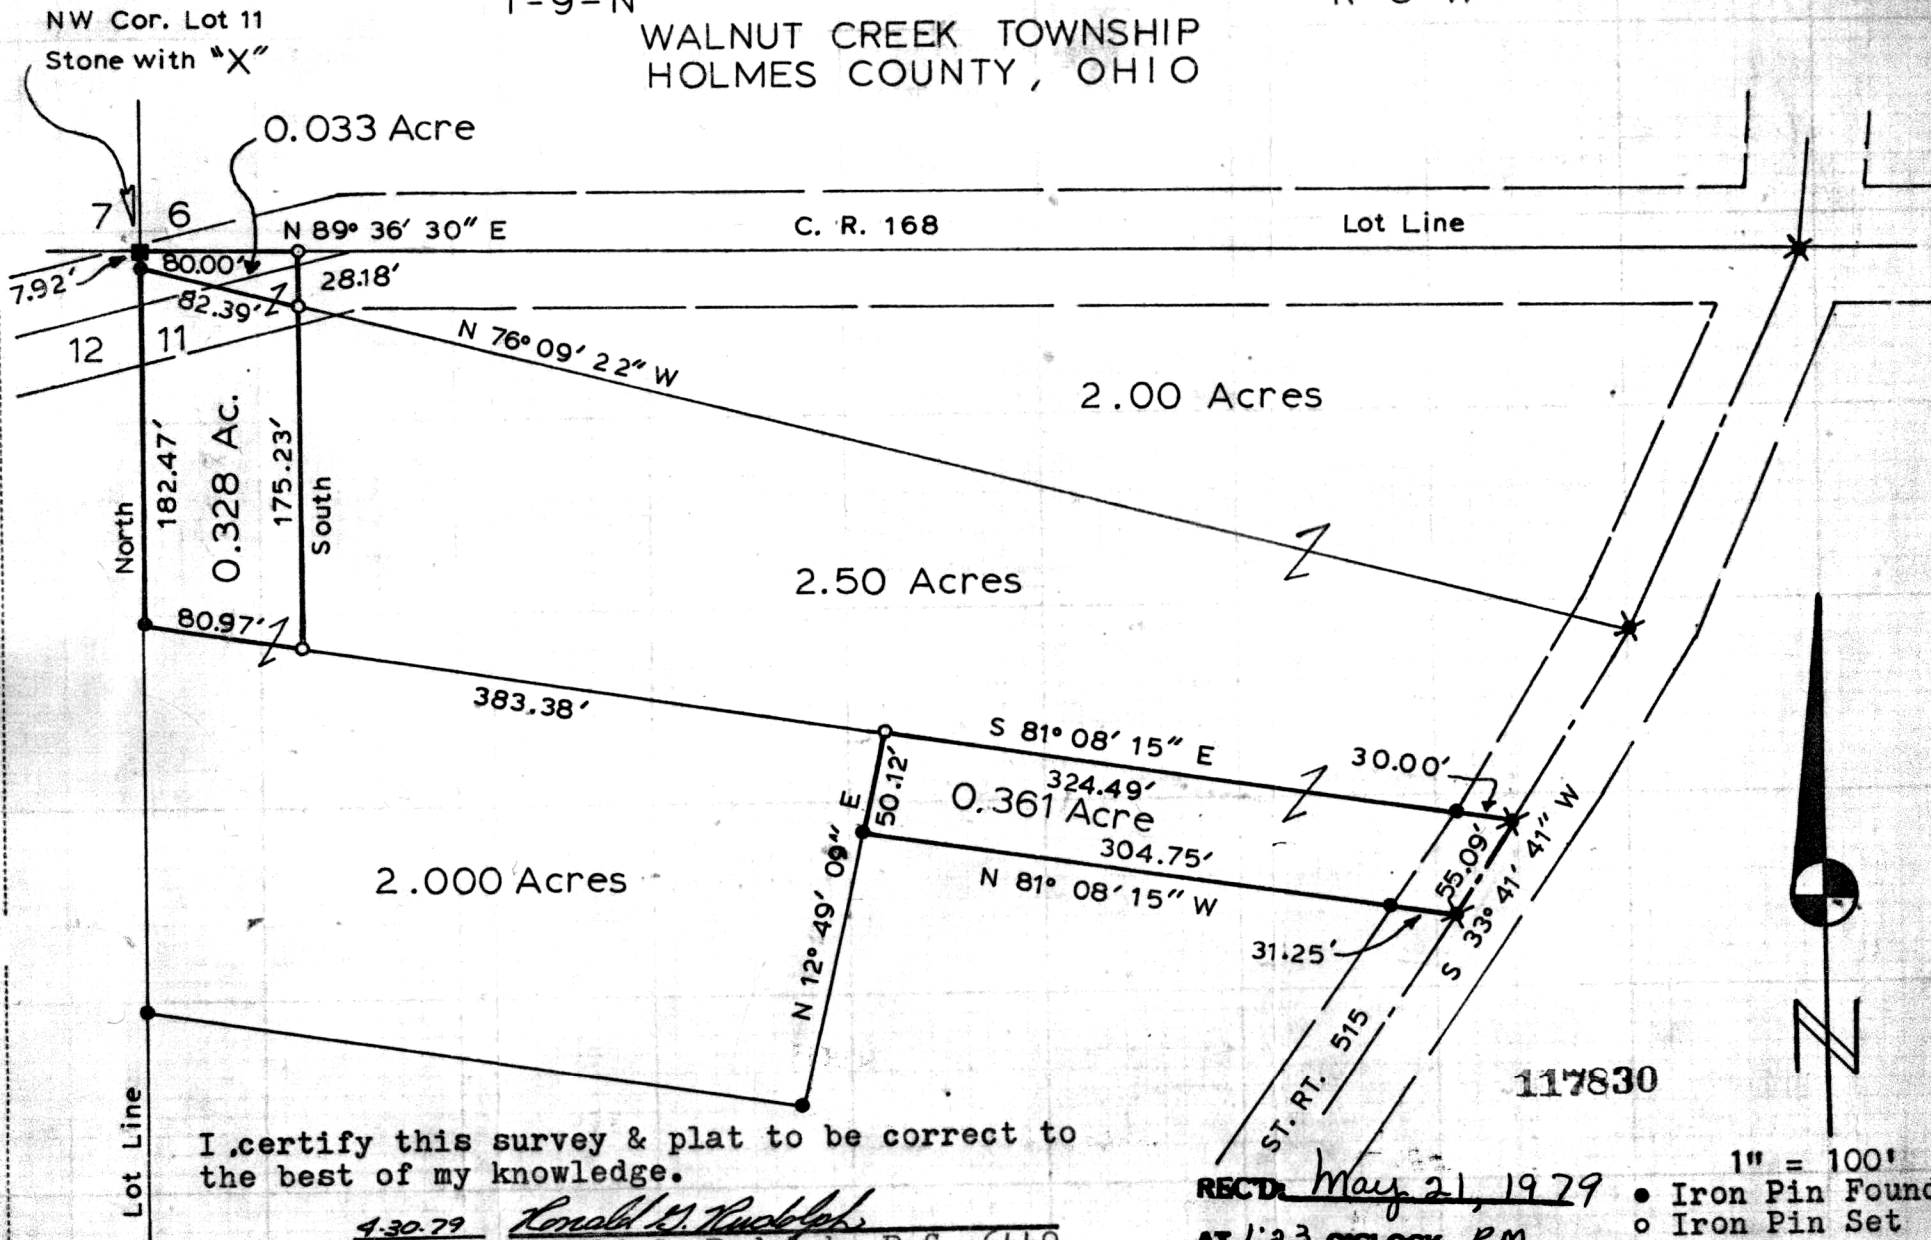

I certify this survey & plat to be correct to the best of my knowledge.

4-30-79 Ronald G. Rudolph  
 Ronald G. Rudolph, R.S. 6449  
 R. G. RUDOLPH SURVEYING INC.  
 Wooster & Millersburg, Ohio

RECD May 21, 1979  
 AT 1:23 O'CLOCK PM  
 RECORDED May 22, 1979  
 HOLMES CO. Plat VOL. 8 PG. 427

- 1" = 100'
- Iron Pin Found
  - Iron Pin Set
  - ★ RR Spike Found
  - Stone Found

FEE: \$ 2.00  
 Richard Hansen  
 Deed Vol. 205 - Pgs. 798-800  
 RECORDED

**MAP OFFICE COPY**

*J. Schuler*