

# THE COSHOCTON LAND SURVEYING SERVICE

233 S. FOURTH ST.

COSHOCTON, OHIO 43812

Fd. stone

New Corner Lot 11


BEING PART OF: LOT 11

SEC. ~  
 QUAR. 1<sup>st</sup>  
 T9 N, R5 W  
 TOWNSHIP Walnut Creek  
 COUNTY Holmes

SURVEY FOR: DANIEL SCHROCK *Karen*  
 (LEVI SCHROCK)

DATE: 5/79

SCALE: 1" = 100'

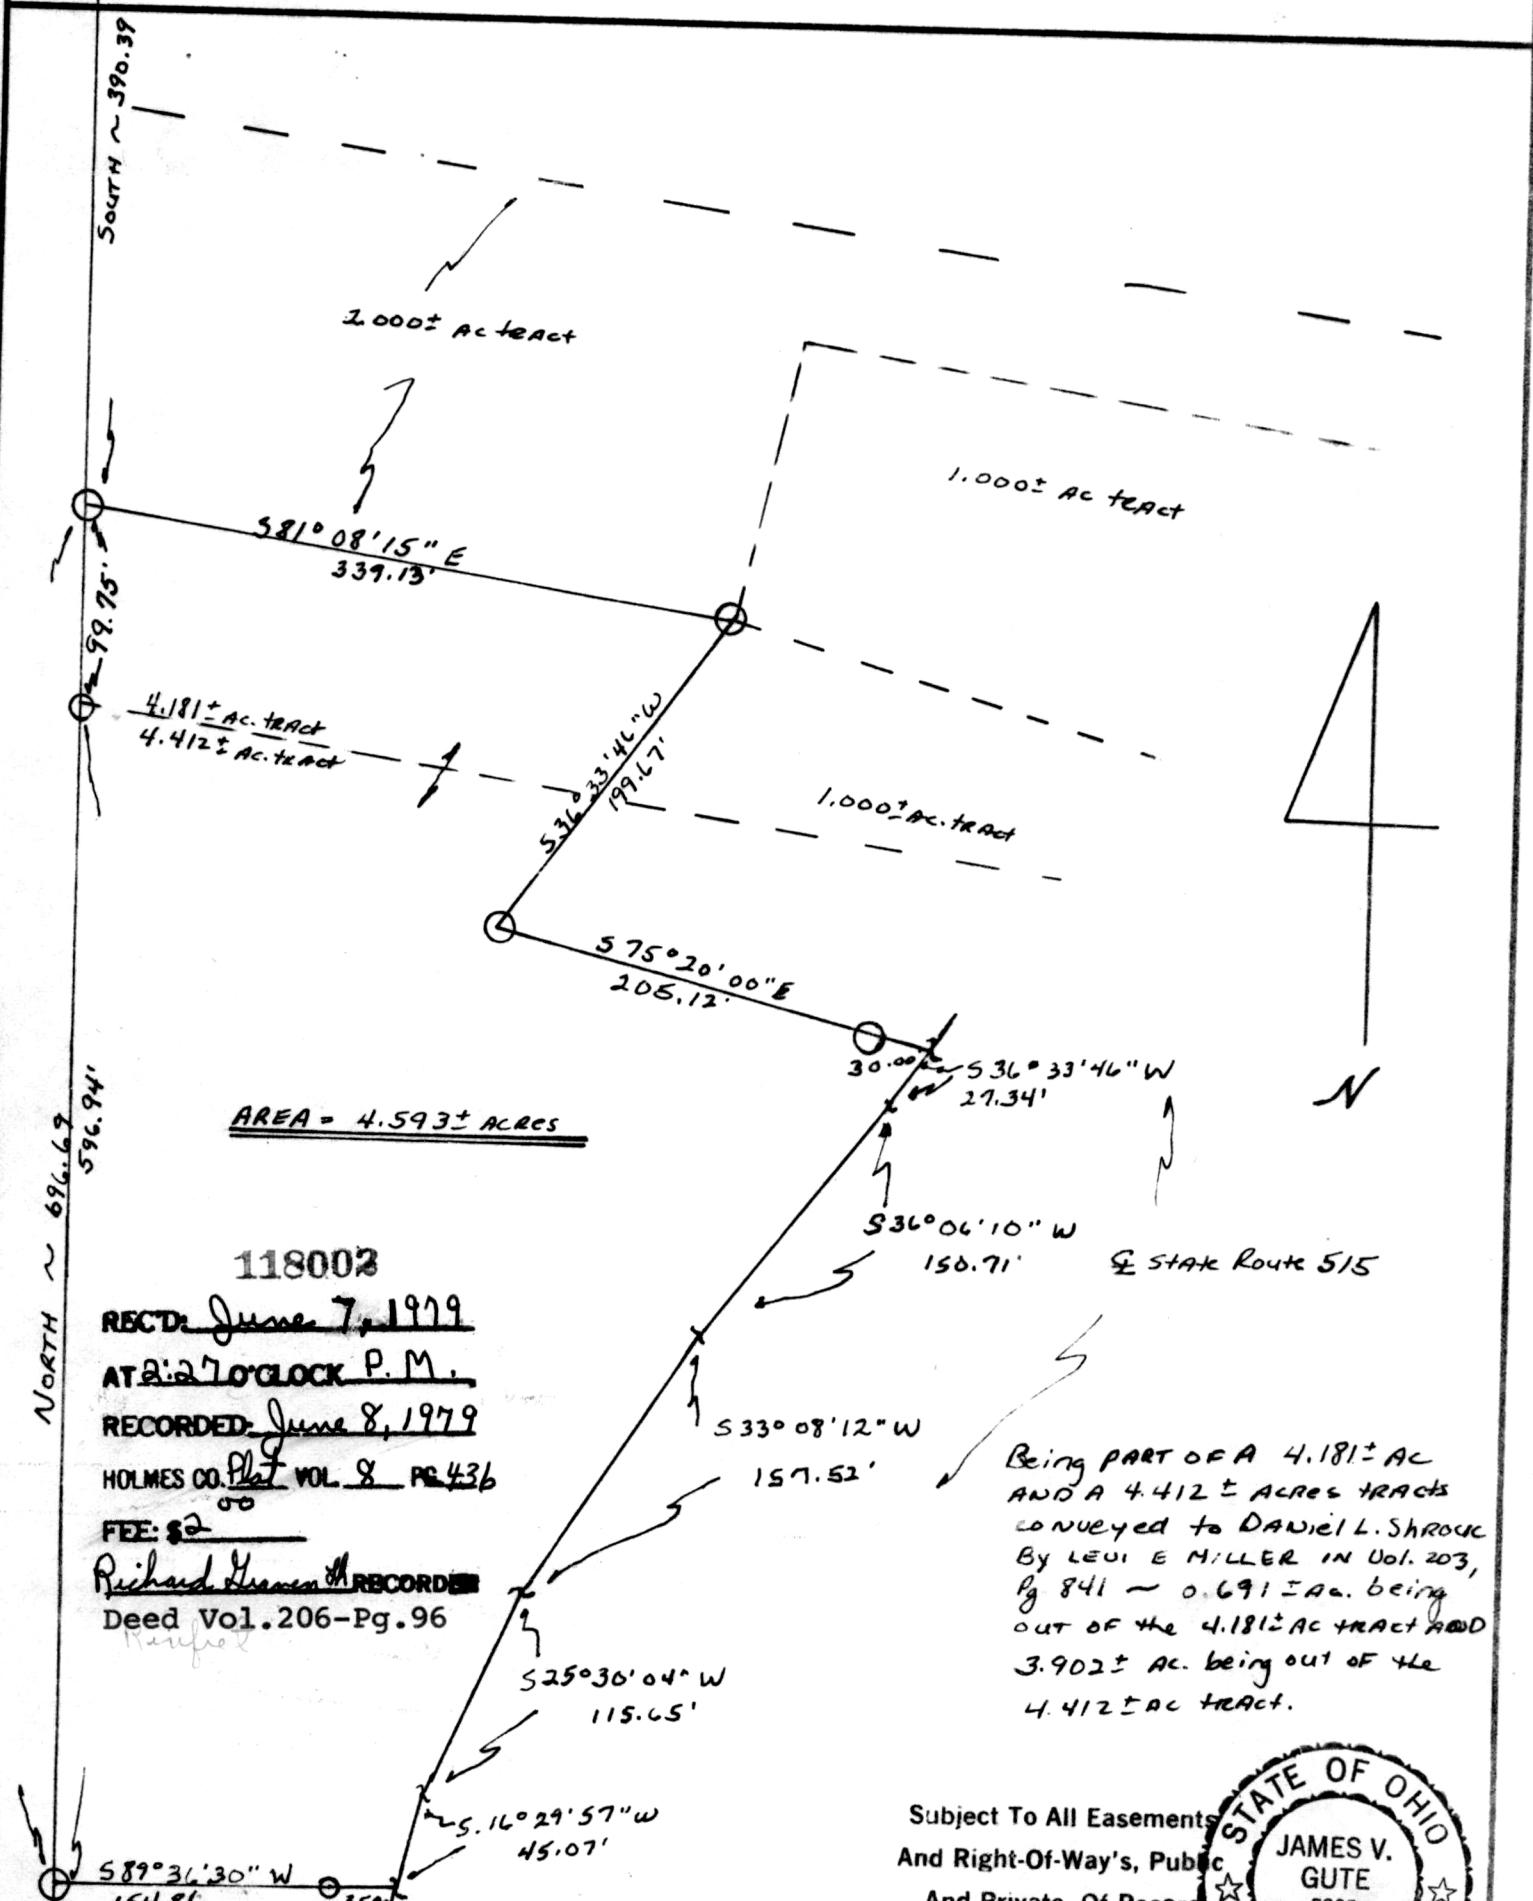

**MAP OFFICE COPY**

I hereby certify the above plat to be correct to the best of my knowledge and belief.

APPROVED BY

THE HOLMES COUNTY HEALTH DEPARTMENT THE COSHOCTON LAND SURVEYING SERVICE

BY *[Signature]* G.W.S.

DATE 5-25-79

Sewage & Water permit Required REGISTERED SURVEYOR 577



West line Lot 11